

RESTORATION PRODUCTS CATALOGUE Fine traditional joinery since 1928



BRISBANE

Showroom : 1095 lpswich Rd, Moorooka 4105 : PO Box 206, Moorooka 4105 Postal Head Office : Evesham St, Moorooka 4105 Tel: (07) 3848 1383 Fax: (07) 3892 1476 : sales@woodworkers.com.au Email

GOLD COAST

Brickworks Annex, Warehouse Rd., Southport 4215 Tel : (07) 5571 0088 Fax : (07) 5571 0617 goldcoast@woodworkers.com.au

OUR RESTORATION CATALOGUE

Put simply The Woodworkers Company has been making fine timber joinery for period, comtemporary and architectural style houses since 1928, as well as replica timber and ironwork for the reconstruction of older style houses.

We've built our business by carefully studying the proportions and details of original joinery and developing our own industry leading production systems to replicate these precisely.

Alone among joinery makers, our effort is concentrated on ensuring our joinery is as well proportioned and designed as it is made. We care about design. We have our own in-house design team to provide free advice and costings, backed by Australia's only computerised shop drawing system to guarantee accuracy and guality.

Made to measure joinery is made one piece at a time, by hand, using traditional wedged mortise and tenon construction and our own authentic range of mouldings and trims. We take the time to hand pick our timber carefully, work it skillfully and fit our joints meticulously. We prefer proven timbers such as genuine Surian Red Cedar or New Guinea Rosewood and we buy only from timber suppliers who source from managed sustainable yield forests. In joinery making, we believe the old ways are best. We've grown steadily by applying our simple philosophy of making affordable joinery to original designs using traditional techniques.

Our made to measure and stock joinery prices compare very favourably with our competitors, though we know your choice of joiner will depend as much on service, honesty and reliability as it does on price. Because we have the option of both stock joinery and one-off custom-built designs, we work closely with our clients to interpret their needs precisely or to design their joinery to match a style or budget.

Our unique system of shop drawing approval involves clients in the manufacturing process so that there are no surprises when their joinery arrives. We take a genuine interest in our client's needs because our growth has always relied on repeat business and word-of-mouth recommendation rather than glossy advertising.


Working with good people is a vital ingredient in successful building or restoration and at Woodworkers we've got the right people to produce the uncommonly good joinery for which you may be looking.

CONTENTS

Thank you for your interest in our catalogue of restoration and joinery products. Our range continues to grow and prices change, so we must reserve the right to change designs and prices where necessary. If you do not see the item you're looking for, try discussing it with us - we'll do our best to help.


We carry a large range of stock doors and windows for the convenience of those able to use standard sized joinery. For those requiring special sizes we offer a made to measure service. Customers are advised to discuss and order their made to measure requirements well ahead of time as we sometimes have substantial lead times.


doors or visit our website www.woodworkers.com.au

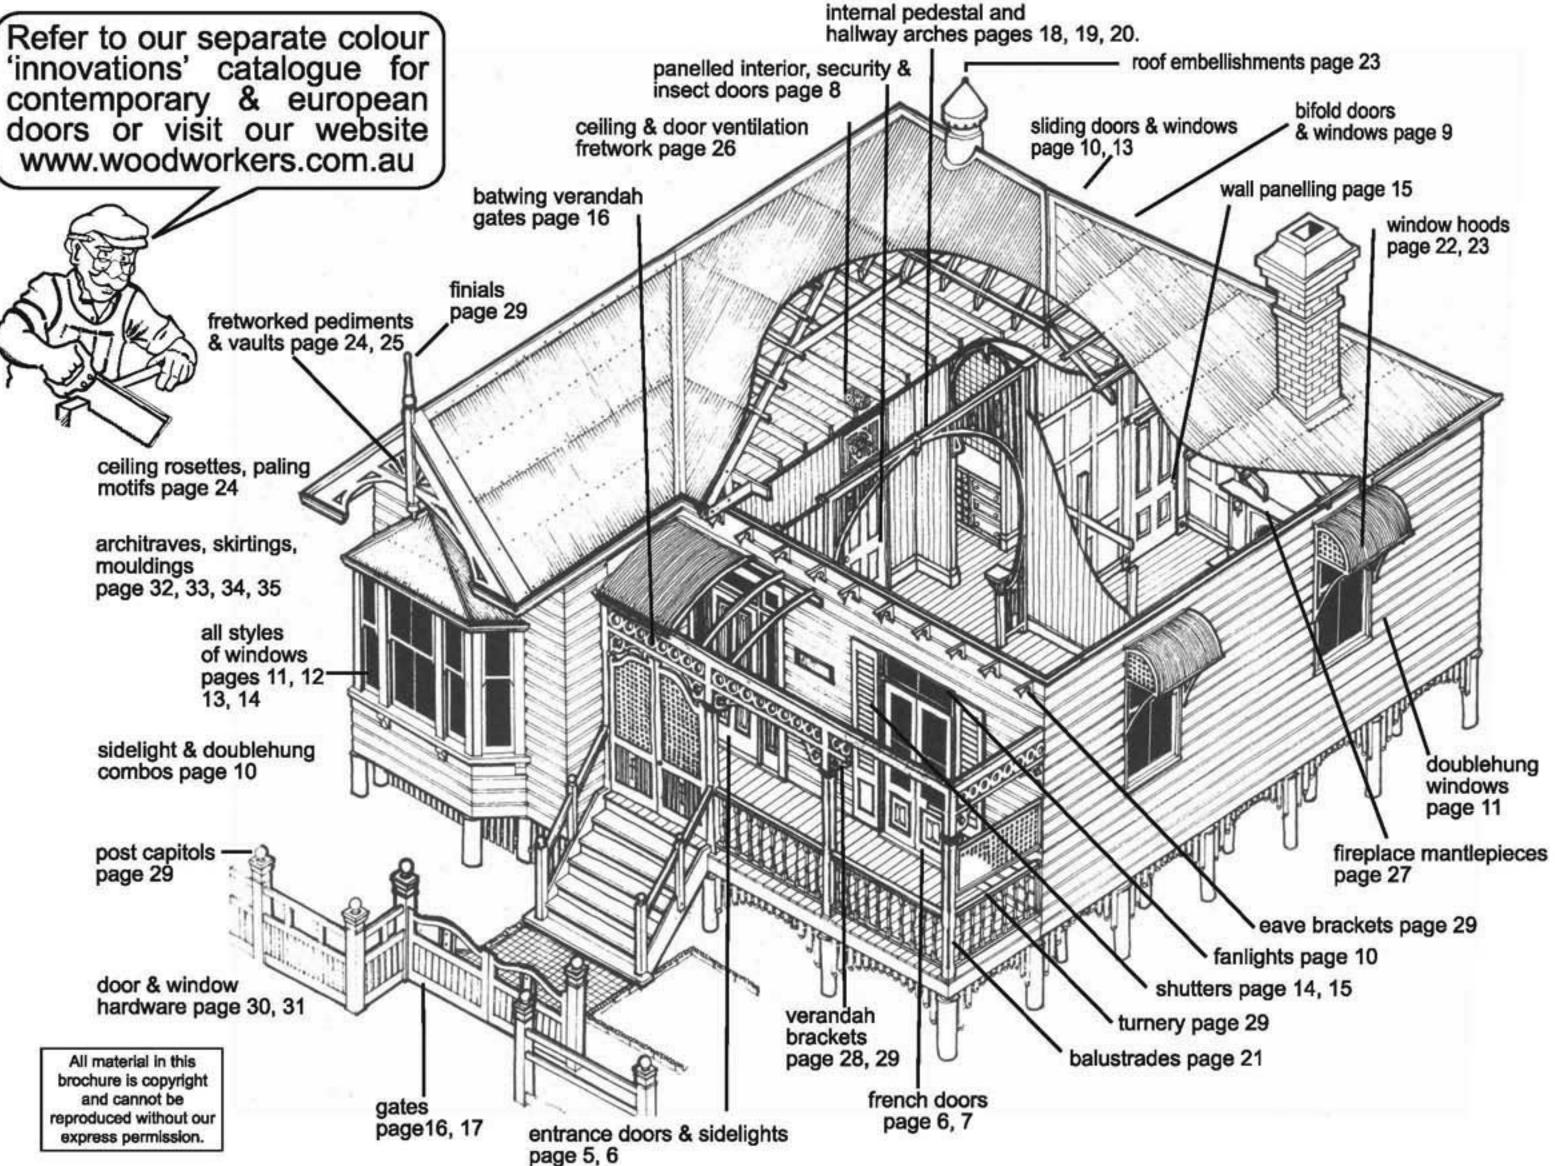

Fine Solid Timber Joinery Since 1928

biggest choice	$\overline{\mathbf{v}}$
best prices	\checkmark
innovative designs	$\overline{\mathbf{v}}$
largest stock	\checkmark

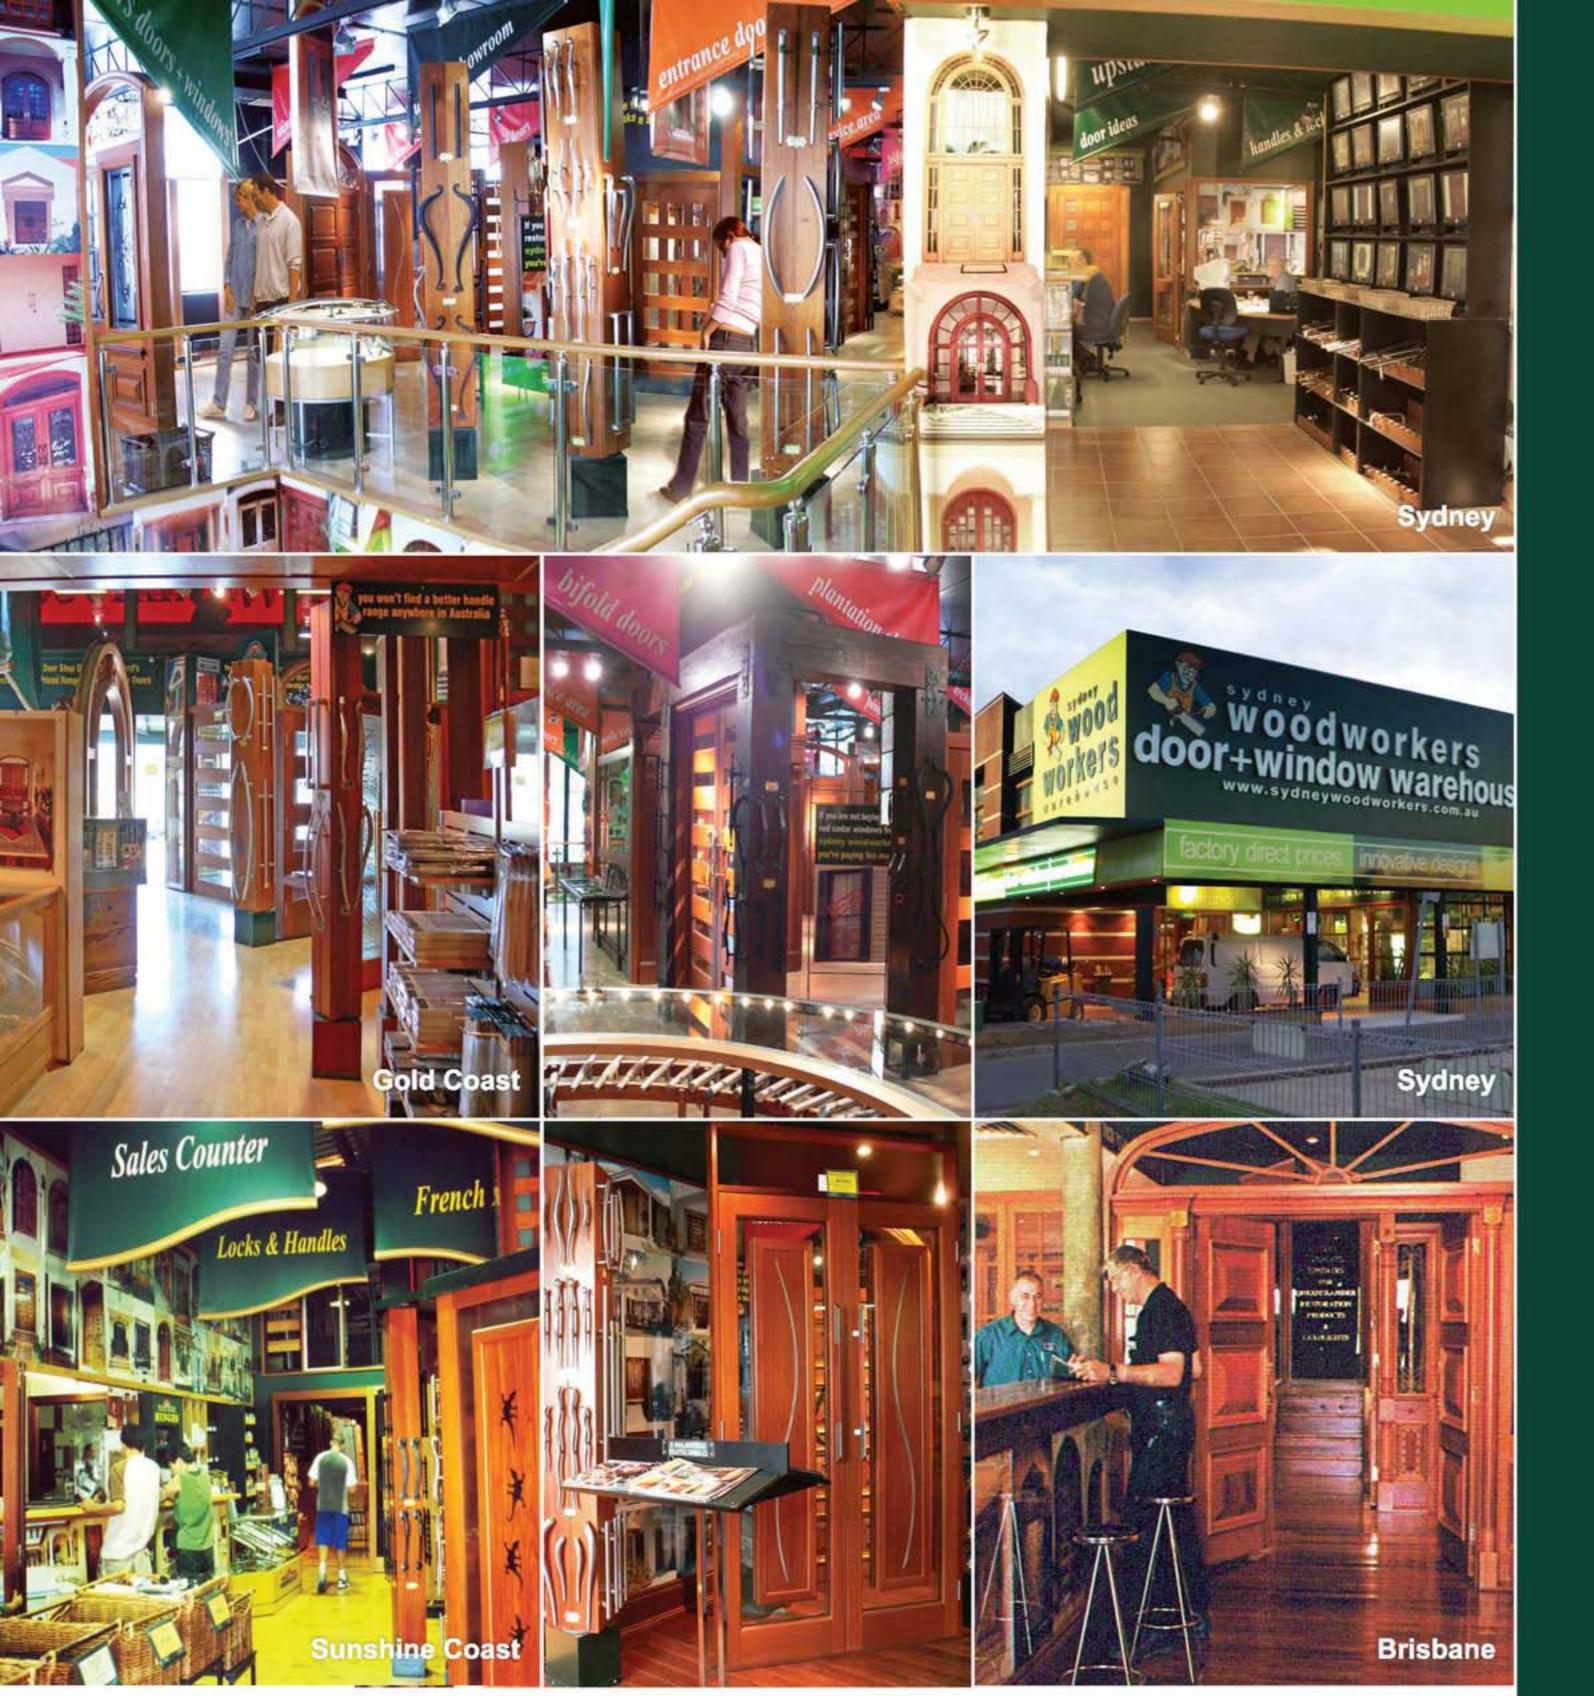

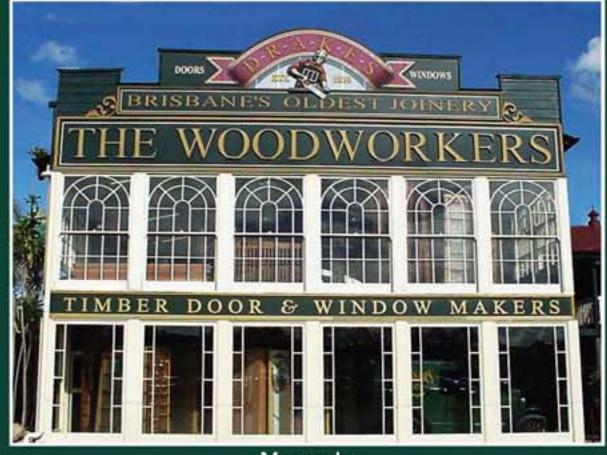

Moorooka





Brisbane workshop



Victorian 4 Panel

4 Panel High Waist



STOCK HERITAGE DOOR RANGE



Horizontal 4 Panel



Cricket Bat



Cricket Bat Glazed Federation Archtop





Federation Rose

Paddington



Triple Glazed Leadlights


Our handmade leadlights are stronger and easier to clean as they are vacuum sealed in an envelope of clear toughened glass. Our designs have been reproduced from original patterns used in the period 1920 - 1939 and our colours carefully match the originals, however our leadlights provide security, weather resistance & easier maintenance than the original versions and our prices are the best you'll find anywhere.






Archtop 530 x 590 640 x 650

Round 450 diam.

 



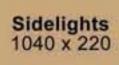

Sidelights y in Rose, Waratah & Tulip) 965 x 245



Sovereign 1045 x 515 1350 x 515 1350 x 220






















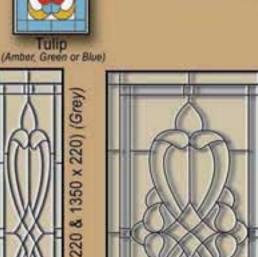

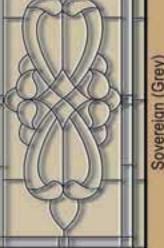

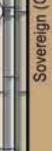




aratah (Amber or Blue





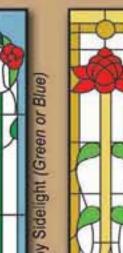

















*Also available in sizes 965mm x 245mm

Edwardian

AL STRO 11.




Queen Anne



HERITAGE JOINERY

-



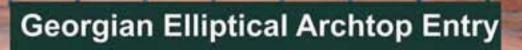

.

Victorian Archtop Entry




BRISBANE

Showroom : 1095 lpswich Rd, Moorooka 4105 : PO Box 206, Moorooka 4105 Postal Head Office : Evesham St, Moorooka 4105 Tel: (07) 3848 1383 Fax: (07) 3892 1476 : sales@woodworkers.com.au Email

GOLD COAST

Brickworks Annex, Warehouse Rd, Southport 4215 Tel : (07) 5571 0088 Fax : (07) 5571 0617 goldcoast@woodworkers.com.au


SUNSHINE COAST 53 Wises Rd, Maroochydore 4558 Tel : (07) 5479 0999 Fax : (07) 5479 0911 sunshine@woodworkers.com.au

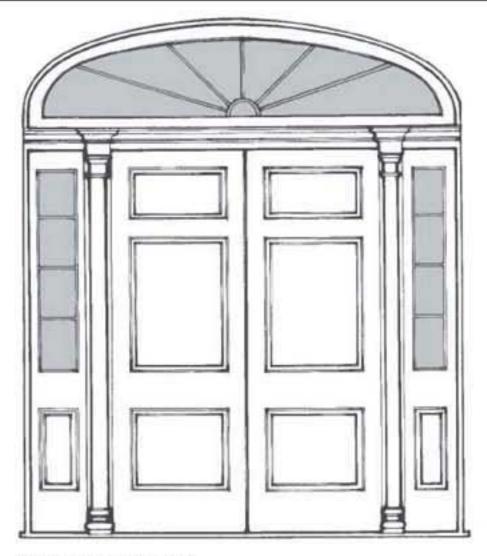


Woodworkers' Georgian Elliptical Archtop Entry with pedestal columns, crown mould & sunburst transome PE9 (Circa 1840-1870)

TRADITIONAL ENTRANCES


The impressive entrances of the Colonial, Victorian & Federation eras achieved their warmth and character by the skillful combination of obvious craftsmanship, rich colours and fine timber. The Woodworkers Company continues the tradition of hand building entrance portals to original designs without compromise. Our entrances stand apart by their authenticity and painstaking attention to detail - attributes that no mass produced entry can ever achieve. We will design and build entrances to any specification or design.

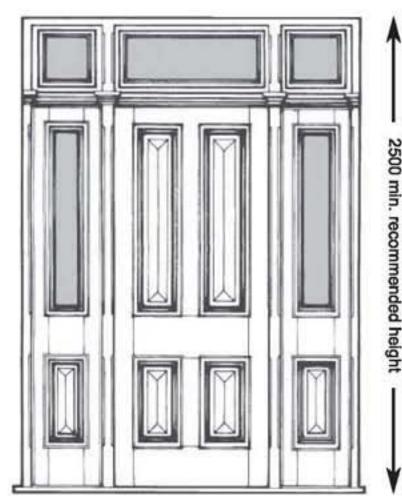


Woodworkers' **High Victorian Entry** stock size: 2550 x 1850mm (width & height adjustable) without transome & crown: 2100 x 1850mm with cricket bats, bollections and moulded entablature (Circa 1880-1900) PE1

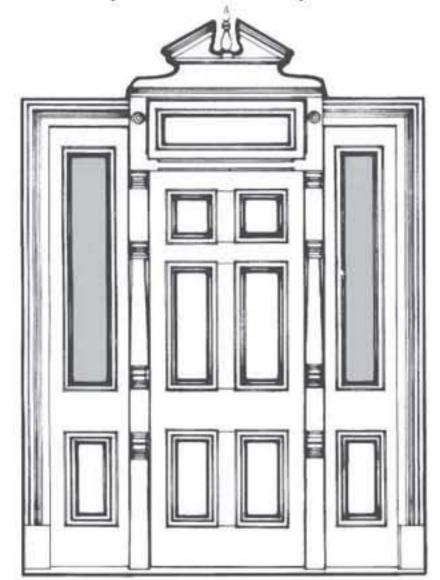

Woodworkers' Victorian Palladian Entry with appliqué scroll pediment and pedestal columns PE2 (Circa 1880-1900)

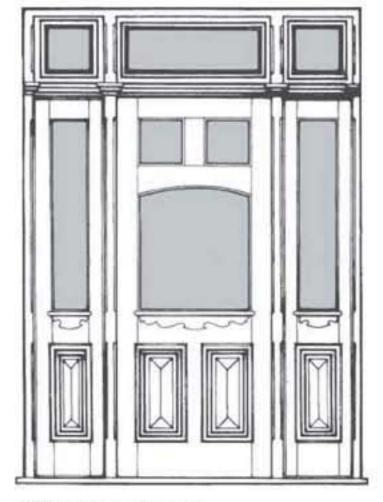


Woodworkers' **Queen Anne Entry** stock size: 2550 x 1850mm (width & height adjustable) without transome & crown: 2100 x 1850mm with appliqué sills, bats and bollections (Circa 1890-1918) PE8

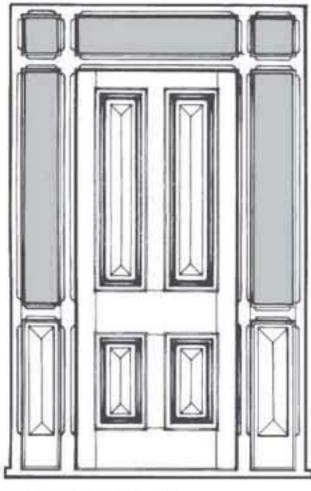

Woodworkers' Victorian Leadlight Entry with cricket bats and side lights integral in frame PE5 (Circa 1880-1900)

Traditional Style Entrances


biggest choice $\mathbf{\nabla}$ $\overline{\mathbf{v}}$ best prices $\overline{\mathbf{v}}$ innovative designs largest stock $\overline{\mathbf{v}}$

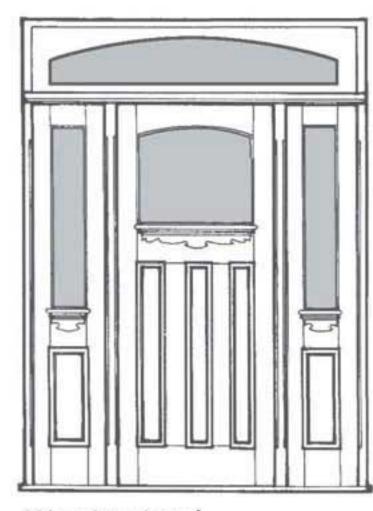




Woodworkers' **Federation Entry** stock size: 2550 x 1850mm (width & height adjustable) without transome & crown: 2100 x 1850mm with appliqué sills and archsash transome

(Circa 1910-1930) PE7

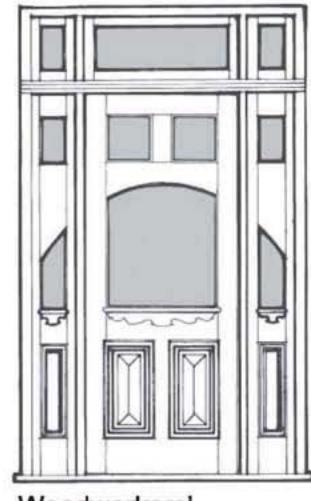

Woodworkers' Sunrise Entry with appliqué sills, bats and bollections PE17 (Circa 1890-1930)

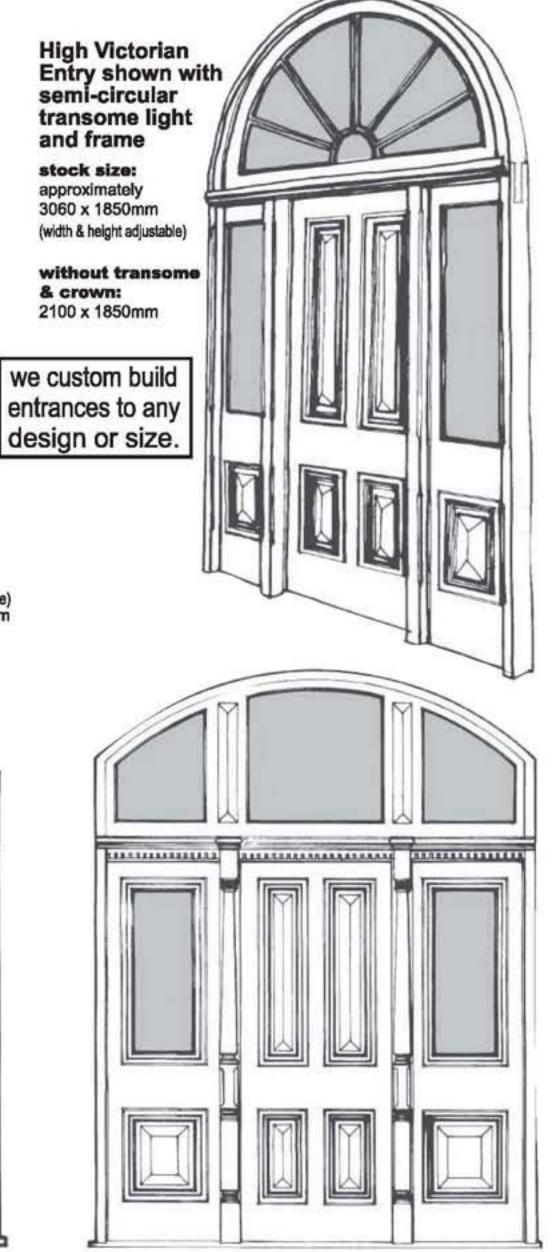

Woodworkers' Grand Victorian Entry with pedestal columns, flat arch transome lights with crown and dental moulds and cricket bat entry door PE6 (Circa 1880-1900)



BRISBANE


Showroom : 1095 Ipswich Rd, Moorooka 4105 : PO Box 206, Moorooka 4105 Postal Head Office : Evesham St, Moorooka 4105 Tel: (07) 3848 1383 Fax: (07) 3892 1476 : sales@woodworkers.com.au Email


GOLD COAST

Brickworks Annex, Warehouse Rd, Southport 4215 Tel : (07) 5571 0088 Fax : (07) 5571 0617 goldcoast@woodworkers.com.au

SUNSHINE COAST 53 Wises Rd, Maroochydore 4558 Tel : (07) 5479 0999 Fax : (07) 5479 0911 sunshine@woodworkers.com.au


PANELLED ENTRANCE DOORS

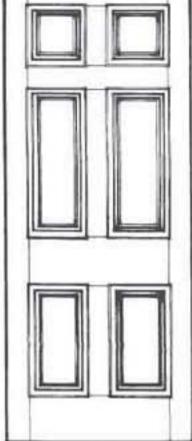

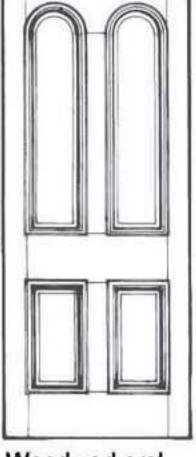


Woodworkers' **Colonial Six Panel** EP2 (Circa 1840-1890) also available with cricket bat panels

Woodworkers' Victorian Archtop EP3 (Circa 1870-1910) with or without bollection moulds

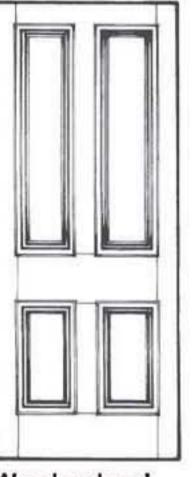

Woodworkers' Victorian Four Panel EP4 (Circa 1860-1925) bollection moulds & fat panels standard. Stock available with Iniay mouids

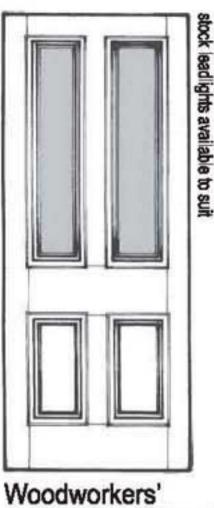


Glazed Four Panel EP4G (Circa 1860-1925) stock available with inlay moulds




adlights



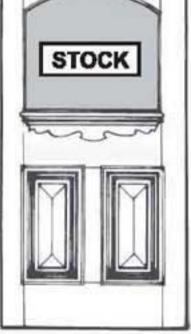

Woodworkers **Queen Anne** EP8 (Circa 1890-1918)

2040 x 820 x 40 Sidelight to suit 2040 x 410 x 40 Maple or Cedar

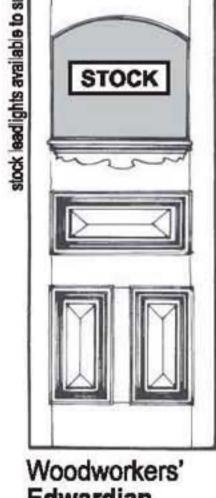


Edwardian EP9 (Circa 1890-1920)

2040 x 820 x 40 Sidelight to suit 2040 x 410 x 40 Maple or Cedar

n	~	~	7
	Π		1
			l


Federation Archtop EP10 (Circa 1910-1930)

2040 x 820 x 40 Sidelight to suit Mania or Coder 2040 x 410 x 40 Maple or Cedar 2150 x 920 x 40

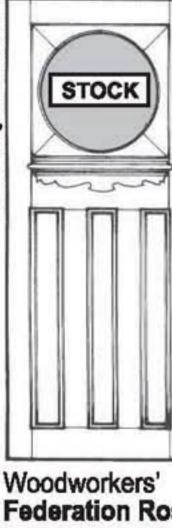

Federation Rose EP11 (Circa 1910-1930)

2040 x 820 x 40 Sidelight to suit 2040 x 410 x 40 Maple or Cedar

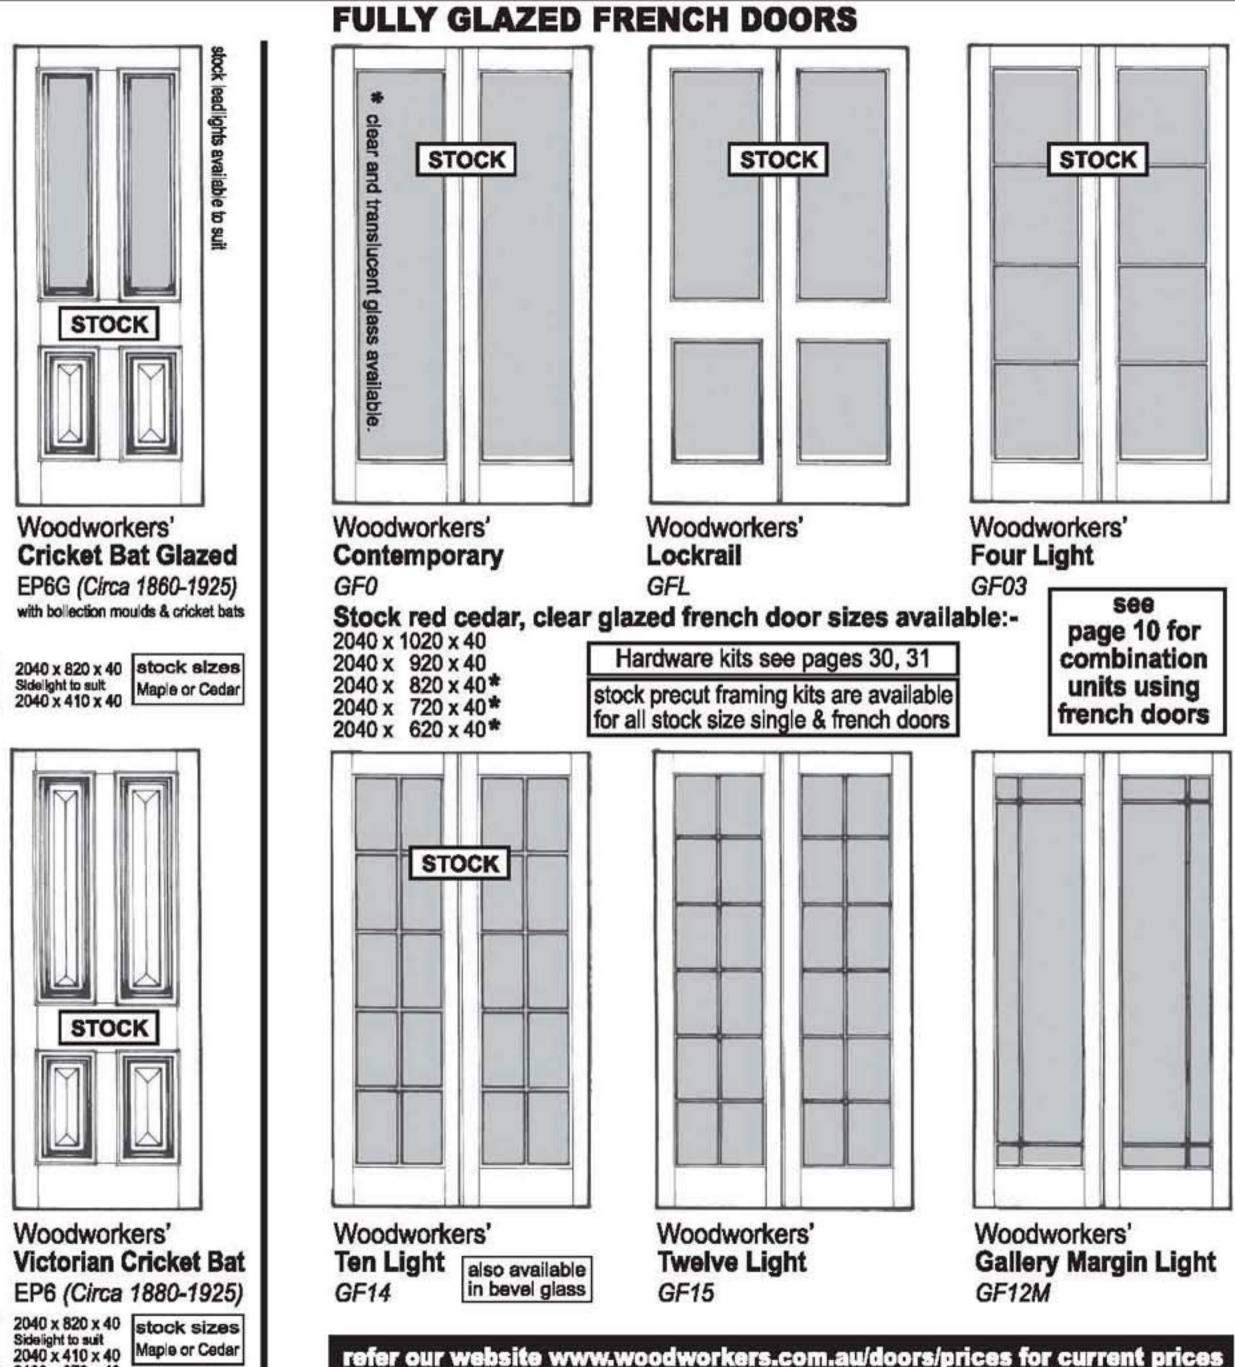

2100 x 870 x 40

Entrance & French Doors

biggest choice $\mathbf{\nabla}$ $\overline{\mathbf{v}}$ best prices $\overline{\nabla}$ innovative designs Lorgest stock

refer our website www.woodworkers.com.au/doors/prices for current prices




BRISBANE

Showroom : 1095 lpswich Rd, Moorooka 4105 : PO Box 206, Moorooka 4105 Postal Head Office : Evesham St, Moorooka 4105 Tel: (07) 3848 1383 Fax: (07) 3892 1476 : sales@woodworkers.com.au Emali

GOLD COAST


Brickworks Annex, Warehouse Rd, Southport 4215 Tel : (07) 5571 0088 Fax : (07) 5571 0617 goldcoast@woodworkers.com.au

SUNSHINE COAST 53 Wises Rd. Maroochydore 4558 Tel : (07) 5479 0999 Fax : (07) 5479 0911 sunshine@woodworkers.com.au

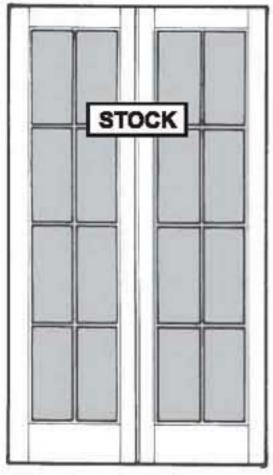

Woodworkers' **Eight Light GF13**

Our french doors are made 40 mm thick in Surian red cedar

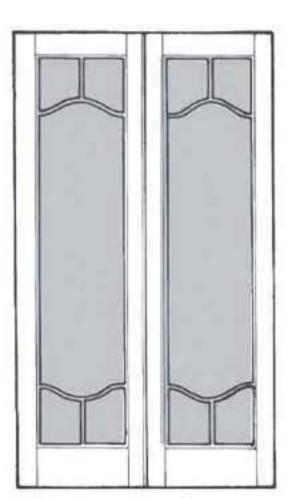

Woodworkers' Coathanger GF12C


PANELLED FRENCH DOORS

Our doors are thicker and stronger than most joinery available today - but no more expensive. We workshop glaze our doors to any specification using tinted putty or mitred beads & provide matching frames, architraves & pre-hanging if required. This selection of indicates designs the scope of our range but we are always ready to quote to any other design. All our french doors are standard 40 mm thick and all designs can be made with gunstock for an additional stiles charge. All stock french doors are manufactured from Surian red cedar.

Woodworkers'


Georgian Eight Light

PF13 Iniay moulds both sides

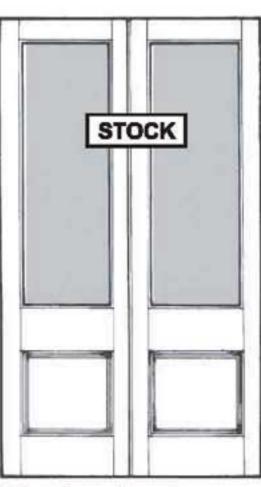


Woodworkers' Victorian Single Light PFO inlay moulds both sides

Rebated Stock Size (pair) 2040 x 1227 x 40 mm 2040 x 1067 x 40 mm
2040 x 1067 x 40 mm

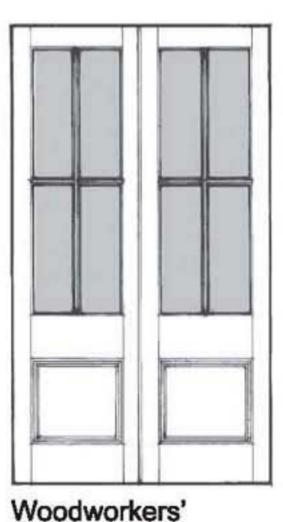

Four Light PF11 Inlay moulds both sides

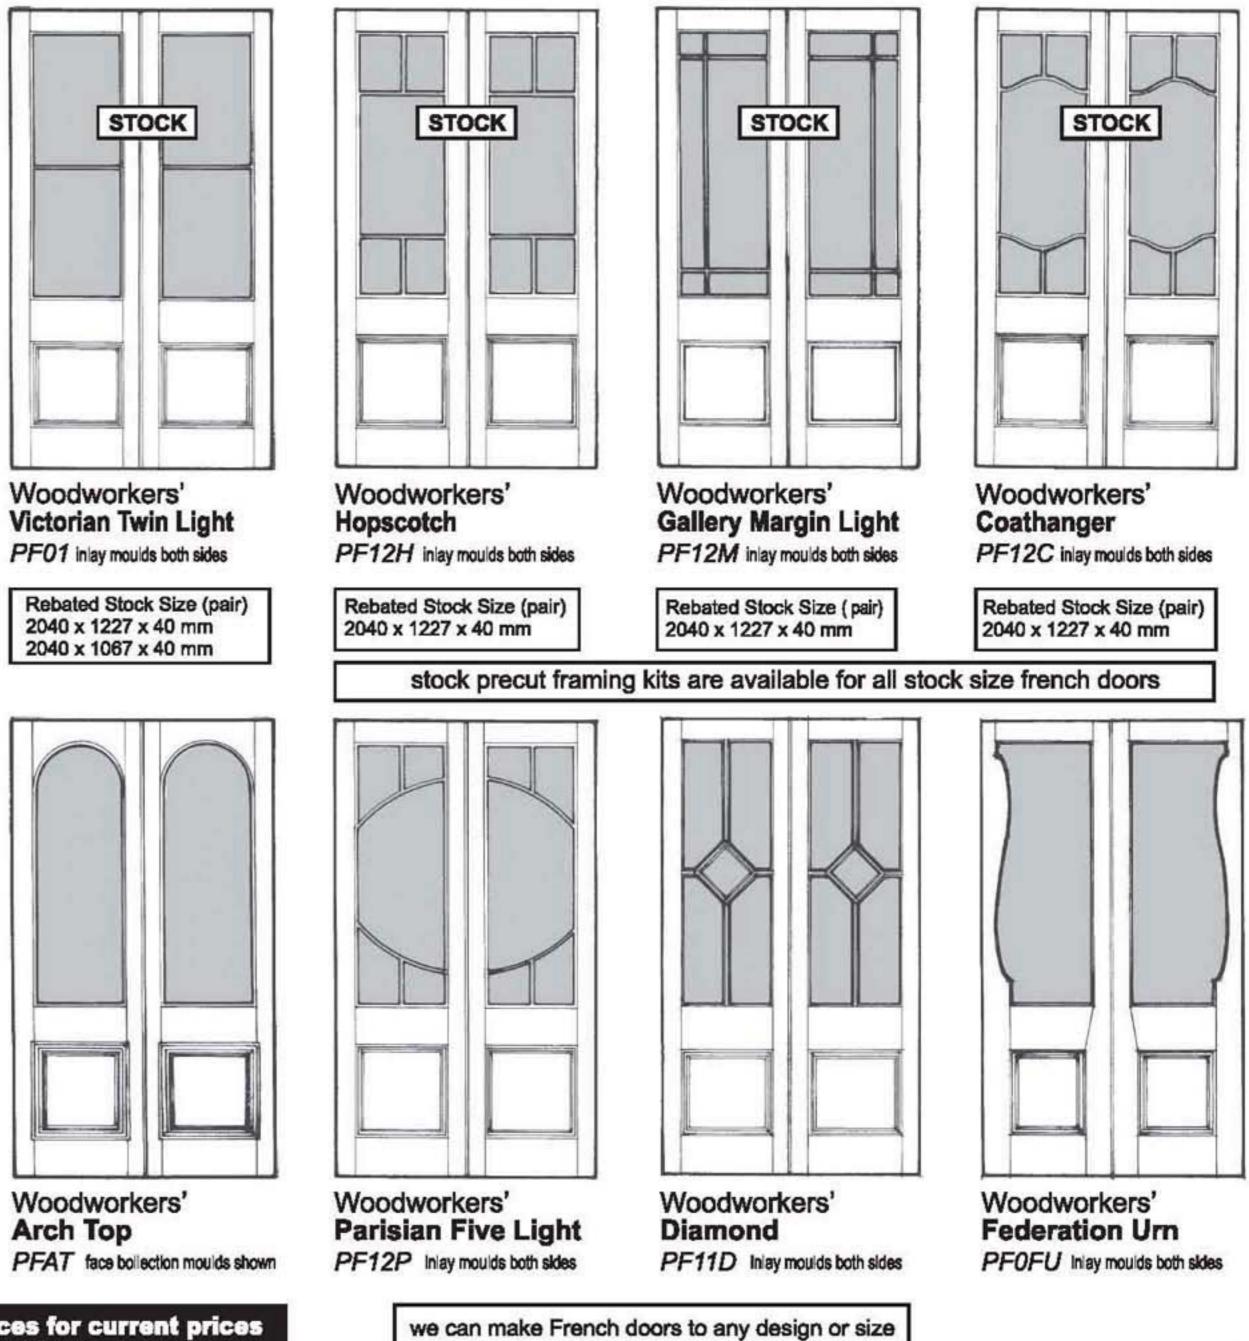

R 20 20	ebate	d St
20	040 x	122
20	040 x	106



refer our website www.woodworkers.com.au/doors/prices for current prices

French Doors


biggest choice \mathbf{x} $\mathbf{\tilde{\mathbf{z}}}$ best prices $\overline{\mathbf{\Sigma}}$ innovative designs $\overline{\mathbf{v}}$ largest stock



GLAZED DOORS

STOCK



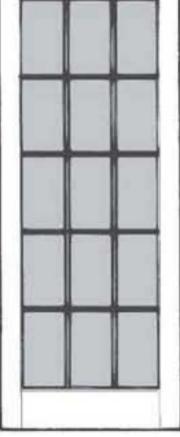

BRISBANE

Postal

Email

Showroom : 1095 lpswich Rd, Moorooka 4105

Head Office : Evesham St, Moorooka 4105

Tel: (07) 3848 1383 Fax: (07) 3892 1476


: PO Box 206, Moorooka 4105

: sales@woodworkers.com.au

fouble glazed unit with integral concealed timber grain venetian blind

Woodworkers' Vista Door 2040 x 820 x 50 2040 x 720 x 50 2040 x 620 x 50

Woodworkers' 1930's Fifteen Light FG24

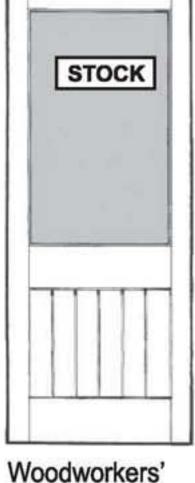


VJ Planked Vestibule **HG0VJ**


```
stock sizes
2040 x 820 x 40 Maple or Cedar
```

HALF GLAZED VESTIBULE DOORS


All traditional styles available with bollection moulds, gunstock stiles or as stable doors.

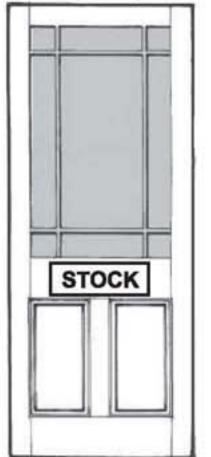


Woodworkers' Victorian Margin Light HG22M (in Cedar) 2040x820x40

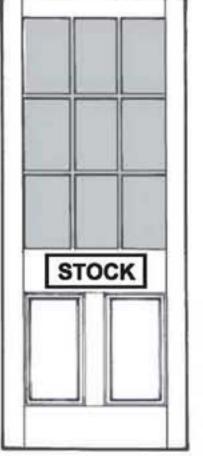

Woodworkers' **Provincial Nine Light** HG22 (in Cedar) 2040x820x40

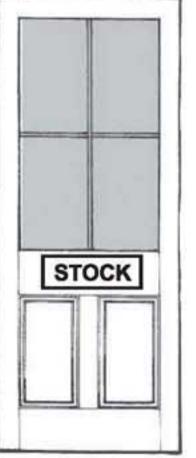


Woodworkers' **Provincial 4 Light** HG11 (in Cedar) 2040x820x40

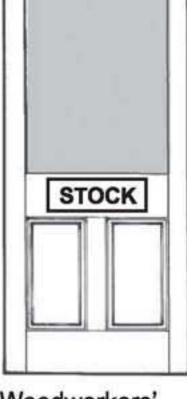

HG0 (in Cedar)

2040x820x40

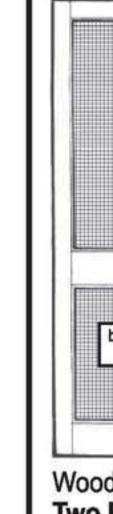

Two Panel IS1 (in cedar) aluminium & brass mesh available

Warehouse Rd, Southport 4215

Tel : (07) 5571 0088 Fax : (07) 5571 0617 goldcoast@woodworkers.com.au

STOCK


Woodworkers'

VJ Planked

GOLD COAST

Brickworks Annex,

53 Wises Rd,

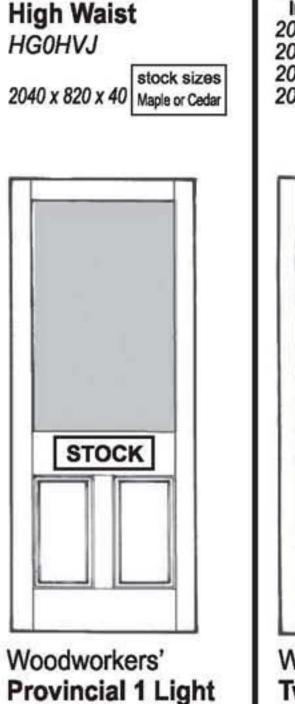

8


SUNSHINE COAST Maroochydore 4558 Tel : (07) 5479 0999 Fax : (07) 5479 0911 sunshine@woodworkers.com.au

Glazed, Internal and Insect Doors

iggest choice	$\overline{\mathbf{M}}$
est prices	$\overline{\mathbf{v}}$
nnovative designs	$\overline{\mathbf{v}}$
argest stock	$\overline{\mathbf{v}}$

are always ready to quote on new

designs to your specifications.

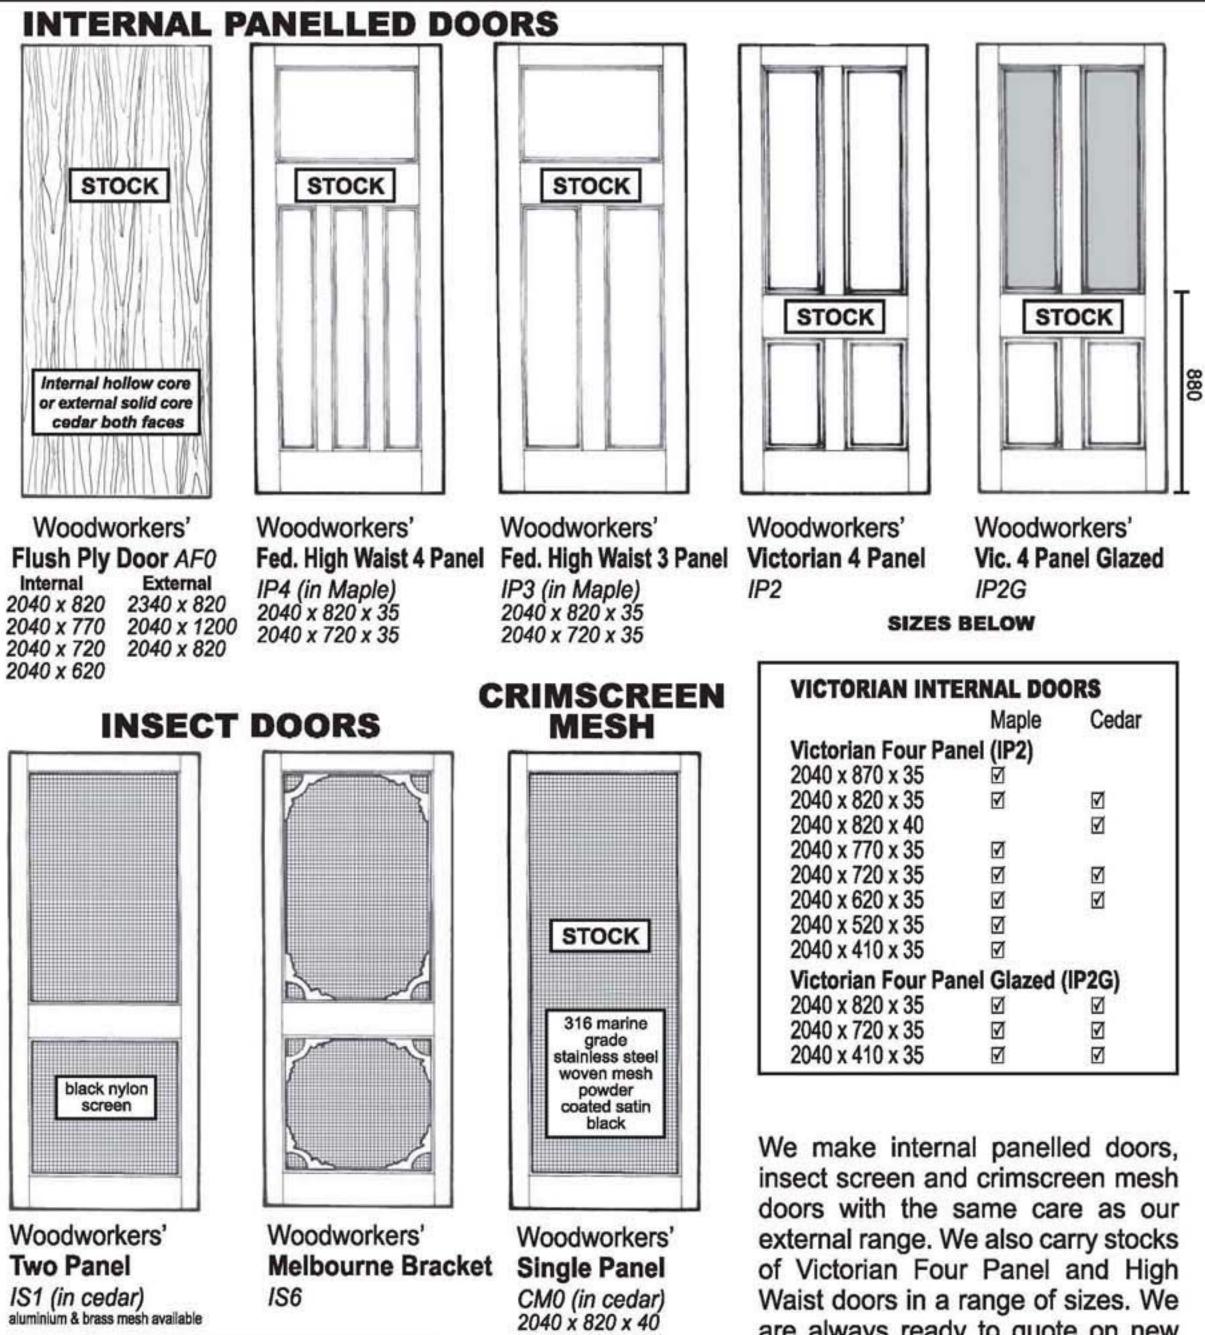

2040 x 720 x 40

2040 x 620 x 40

refer our website www.woodworkers.com.au/doors/prices for current prices



BRISBANE

Showroom : 1095 lpswich Rd, Moorooka 4105 : PO Box 206, Moorooka 4105 Postal Head Office : Evesham St, Moorooka 4105 Tel: (07) 3848 1383 Fax: (07) 3892 1476 :sales@woodworkers.com.au Email


GOLD COAST

53 Wis Brickworks Annex, Warehouse Rd, Southport 4215 Maroo Tel : (07) 5571 0088 Fax : (07) 5571 0617 goldcoast@woodworkers.com.au sunshi

Woodworkers manufactures and can arrange independent site installation of multi-fold doors for virtually any application. Our standard hardware system was specifically developed for weather sealing against draughts, water and insects in exposed environments and is certified to Australian Standard AS 2047.1. We manufacture trackless systems for openings up to 3 meters (in both concertina and bifold systems) and overhead tracked multi-folds for almost any size opening.

OVERHEAD TRACK MULTI-FOLDS USING STOCK DOORS

STANDARD HEIGHT MULTI-FOLDS - 2170mm ; STANDARD OVERHEIGHT MULTI-FOLD - 2400mm*

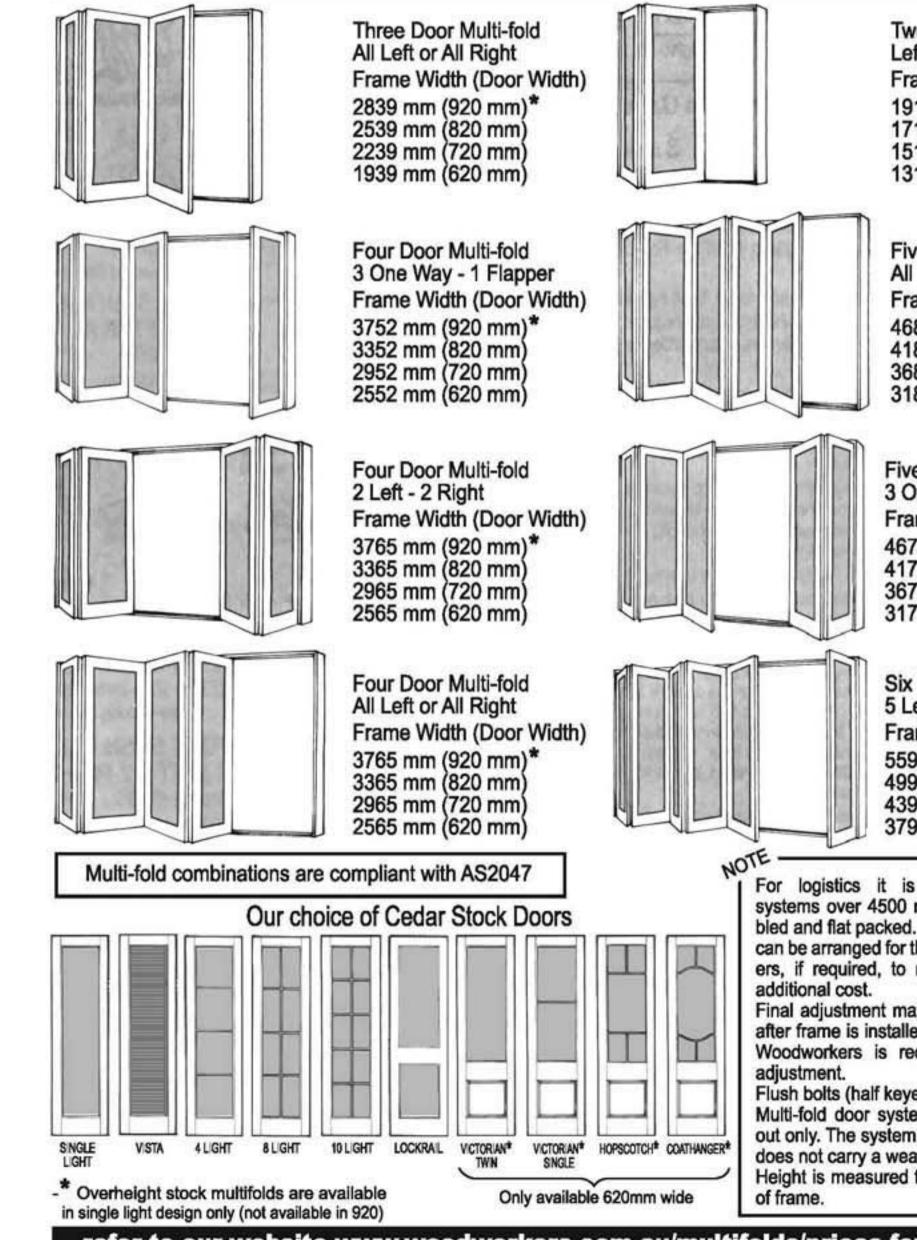

Two Door Multi-fold Left or Right Frame Width (Door Width) 1919 mm (920 mm)* 1719 mm (820 mm) 1519 mm (720 mm) 1319 mm (620 mm)

Five Door Multi-fold All Left or All Right Frame Width (Door Width) 4685 mm (920 mm)* 4185 mm (820 mm) 3685 mm (720 mm) 3185 mm (620 mm)

Five Door Multi-fold 3 One Way - 2 The Other Frame Width (Door Width) 4674 mm (920 mm)* 4174 mm (820 mm) 3674 mm (720 mm) 3174 mm (620 mm)

Six Door Multi-fold 5 Left or Right - 1 Flapper Frame Width (Door Width) 5599 mm (920 mm)* 4999 mm (820 mm) 4399 mm (720 mm) 3799 mm (620 mm)

For logistics it is recommended multi-fold systems over 4500 mm in width are disassembled and flat packed. A registered sub-contractor can be arranged for the purchaser by Woodworkers, if required, to re-assemble and fix at an

Final adjustment may be necessary by installer after frame is installed. A service fee will apply if Woodworkers is required to provide on site

Flush bolts (half keyed) and clear glass included. Multi-fold door systems are warranted to open out only. The system can be hung to open in but does not carry a weatherproof warranty.


Height is measured from underside of sill to top

refer to our website www.woodworkers.com.au/multifolds/prices for current prices

SUNSHINE COAST
53 Wises Rd,
Maroochydore 4558
Tel : (07) 5479 0999
Fax : (07) 5479 0911
sunshine@woodworkers.com.au

Multi-Fold Combinations

 $\mathbf{\nabla}$ biggest choice $\overline{\mathbf{v}}$ best prices innovative designs $\overline{\mathbf{v}}$ $\overline{\mathbf{v}}$ Largest stock

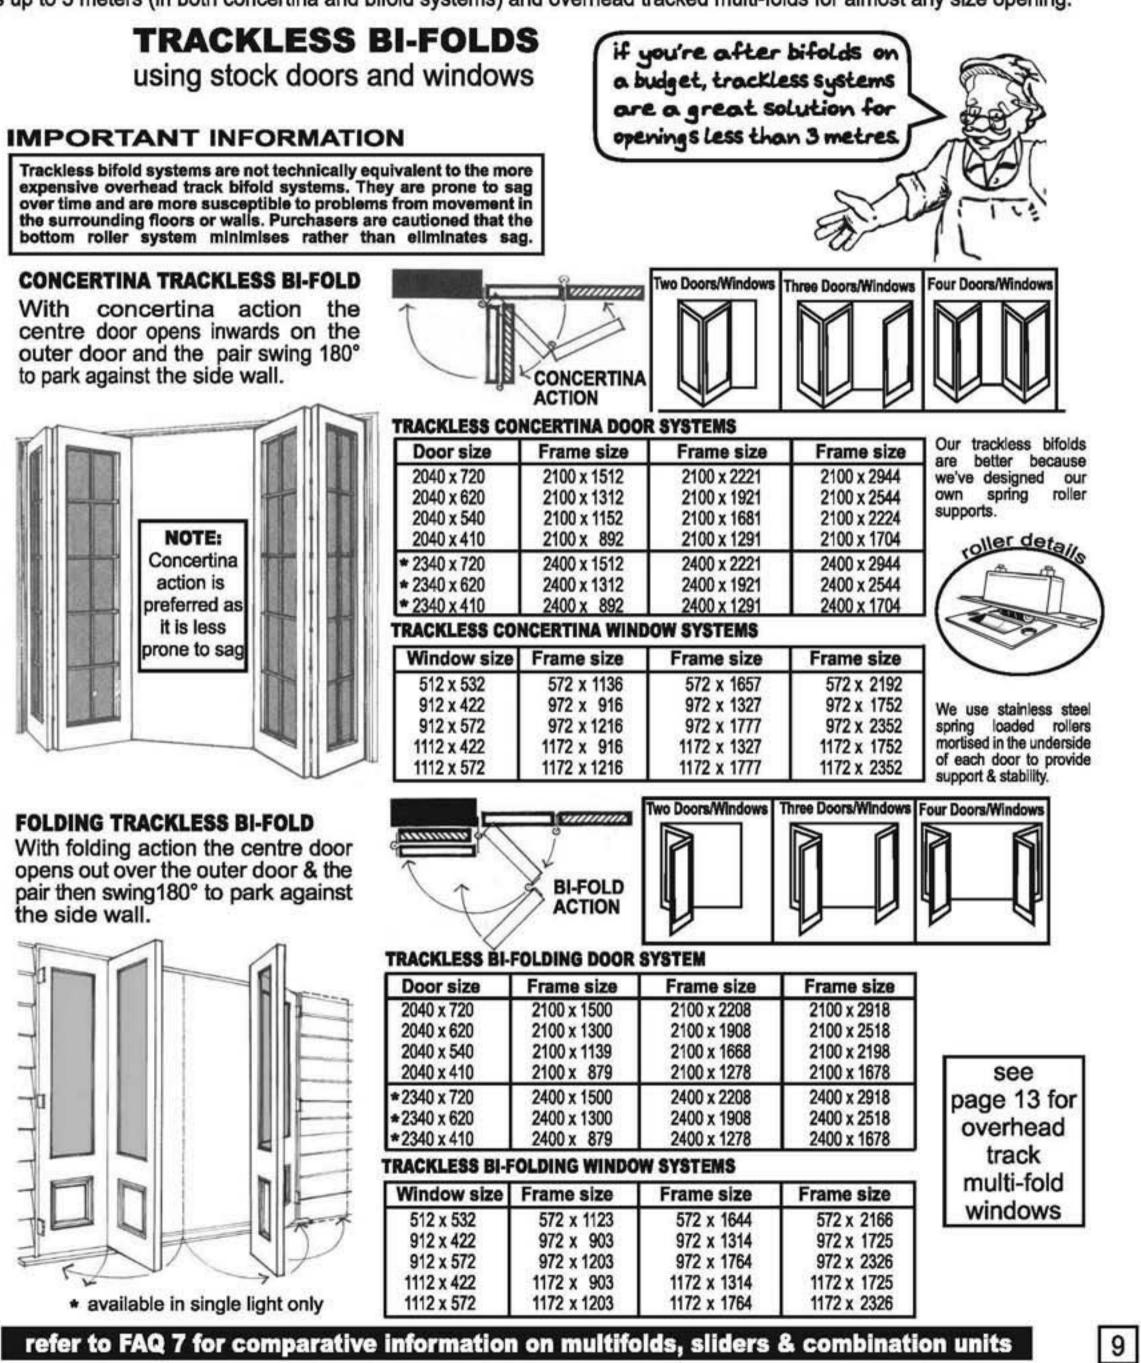



BRISBANE

Showroom : 1095 lpswich Rd, Moorooka 4105 : PO Box 206, Moorooka 4105 Postal Head Office : Evesham St, Moorooka 4105 Tel: (07) 3848 1383 Fax: (07) 3892 1476 Email : sales@woodworkers.com.au

GOLD COAST

Brickworks Annex, Warehouse Rd, Southport 4215 Tel : (07) 5571 0088 Fax : (07) 5571 0617 goldcoast@woodworkers.com.au

French Door	STOCK FIXED SIDELIGHT OPTIONS	STOCK DOUBLE HUNG
& Front Door	ONE FIXED SIDELIGHT	ONE DOUBLE HUNG SIDELIGHT
Framing Kits	2100mm Door x Width Width	2100mm Door D/Hung x Width Width Width
OPEN OFFNELLOW NUMBER NUMBER <t< th=""><th>x Width Width 1952mm 620mm 2552mm 720mm 2552mm 820mm 3152mm* 1020mm * available only in single light STOCK JONNERY Make'em fit and you'll save a fair bit WO FIXED SIDELIGHT 2100mm Door x Width Width</th><th>1868mm 620mm 600mm 2068mm 720mm 600mm 2268mm 820mm 600mm 2468mm* 920mm 600mm 2668mm* 1020mm 600mm 2668mm* 1020mm 600mm 2028mm 620mm 760mm 2028mm 720mm 760mm 2428mm 820mm 760mm 2428mm* 920mm 760mm 2628mm* 920mm 760mm 2628mm* 920mm 760mm 2628mm* 920mm 760mm 2828mm* 1020mm 760mm 2828mm* 1020mm 760mm 2828mm* 1020mm 760mm available in single light & 8 light 1020mm 8 light Double hung sidelights are hung on spiral balances. * * available only in single light 1020mm 0/Hung width 2100mm Door D/Hung width 1020mm 2436mm 620mm 600mm 3036mm*</th></t<>	x Width Width 1952mm 620mm 2552mm 720mm 2552mm 820mm 3152mm* 1020mm * available only in single light STOCK JONNERY Make'em fit and you'll save a fair bit WO FIXED SIDELIGHT 2100mm Door x Width Width	1868mm 620mm 600mm 2068mm 720mm 600mm 2268mm 820mm 600mm 2468mm* 920mm 600mm 2668mm* 1020mm 600mm 2668mm* 1020mm 600mm 2028mm 620mm 760mm 2028mm 720mm 760mm 2428mm 820mm 760mm 2428mm* 920mm 760mm 2628mm* 920mm 760mm 2628mm* 920mm 760mm 2628mm* 920mm 760mm 2828mm* 1020mm 760mm 2828mm* 1020mm 760mm 2828mm* 1020mm 760mm available in single light & 8 light 1020mm 8 light Double hung sidelights are hung on spiral balances. * * available only in single light 1020mm 0/Hung width 2100mm Door D/Hung width 1020mm 2436mm 620mm 600mm 3036mm*
OPEN IN FRENCH DOOR2108mm x WidthDoor Width890 mmsingle 820 mm1300 mm1 pair 620 mm1500 mm1 pair 720 mm1700 mm1 pair 820 mm	2604mm 620mm 3004mm 720mm 3404mm 820mm 3804mm* 920mm 4204mm* 1020mm	2756mm 620mm 760mm 2956mm 720mm 760mm 3156mm 820mm 760mm 3356mm* 920mm 760mm 3556mm* 1020mm 760mm available in single light & 8 light
	* available only in single light	etc
	width of 185mm	STC x=slic Wood doors nents custo or de traditi of the slide The adjus on b
4 DOORS (2 SLIDING) Height x Width Door Type	3 DOORS (2 SLIDING) 3 DOORS (1 SLIDING) Height x Width Door Type Height x Width Door Type	1 PAIR DOORS (1 SLIDING) Height x Width Door Type CO




SUNSHINE COAST 53 Wises Rd, Maroochydore 4558

Tel : (07) 5479 0999 Fax : (07) 5479 0911 sunshine@woodworkers.com.au

Combinations, Sliding Doors and Fanlights

 $\overline{\mathbf{v}}$ biggest choice $\overline{\mathbf{v}}$ best prices $\overline{\mathbf{v}}$ innovative designs $\overline{\mathbf{v}}$ largest stock

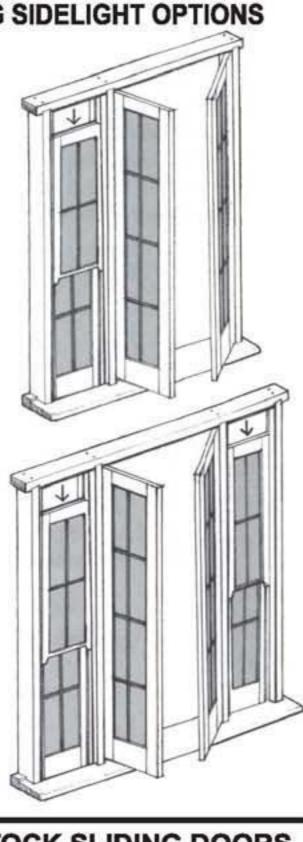

OCK SLIDING DOORS liding o=fixed

odworkers can make sliding rs using stock door compots to any configuration, or tom make sliders to any size lesign. The active sliding door litionally slides to the outside he frame, but will be hung to e internally on request.


rollers are premium quality stable stainless steel running brass tracks for maximum ability.

see pg. 13 for sliding windows

refer our FAQ 7 for comparative information on multifolds, sliders and combination units



TRD

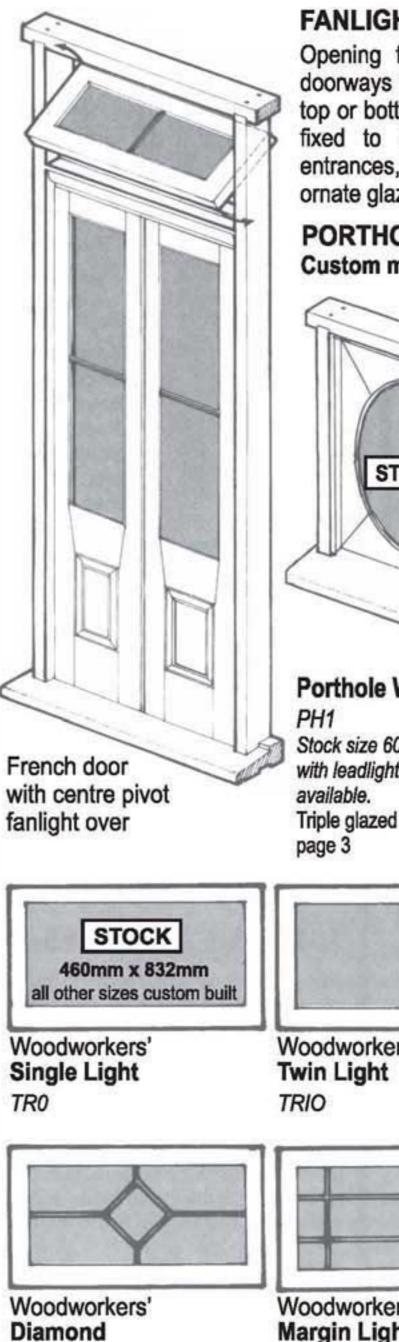



TR22M

FANLIGHTS

Opening fanlights were originally installed above doorways to ventilate interiors at night. They can be top or bottom hinged, centre pivoted or permanently fixed to become transome lights. Above major entrances, fanlights were commonly embellished with ornate glazing bar tracery or with colourful leadlights.

PORTHOLE WINDOWS

 

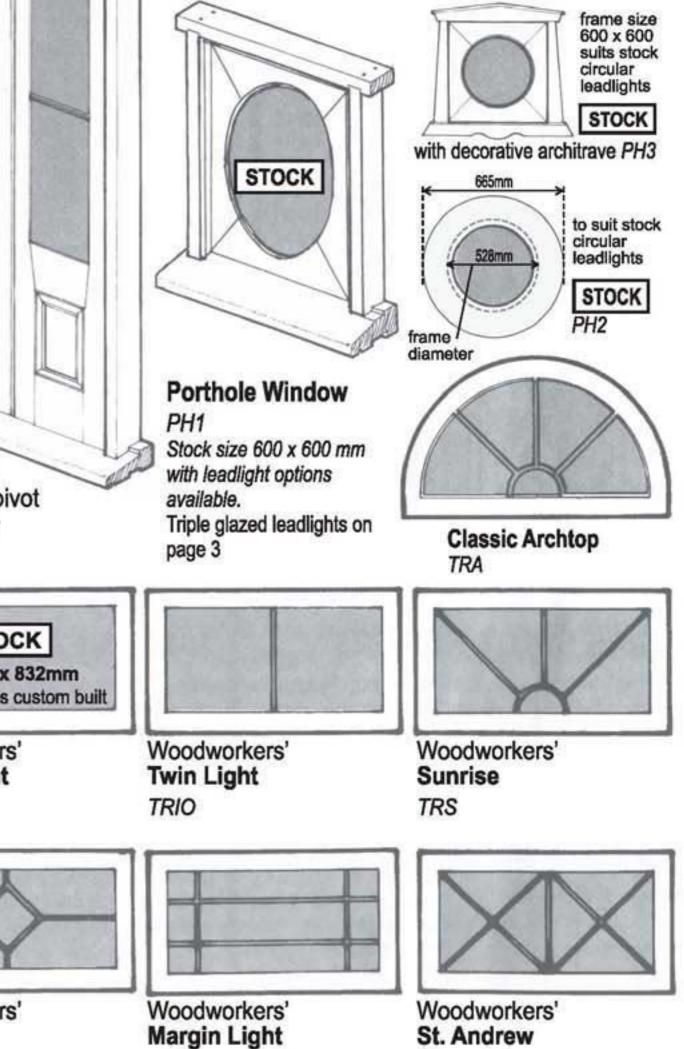

TRX




BRISBANE

Showroom : 1095 lpswich Rd, Moorooka 4105 : PO Box 206, Moorooka 4105 Postal Head Office : Evesham St, Moorooka 4105 Tel: (07) 3848 1383 Fax: (07) 3892 1476 : sales@woodworkers.com.au Emali


GOLD COAST

Brickworks Annex, Warehouse Rd, Southport 4215 Tel : (07) 5571 0088 Fax : (07) 5571 0617 goldcoast@woodworkers.com.au

SUNSHINE COAST 53 Wises Rd, Maroochydore 4558 Tel : (07) 5479 0999 Fax : (07) 5479 0911 sunshine@woodworkers.com.au

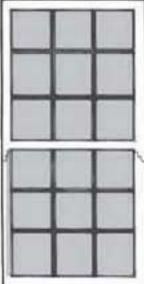


Woodworkers **Eighteen Light DH24**

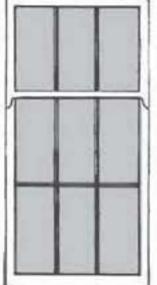


Woodworkers Asymmetric Nine Light **DA21**

Woodworkers hardware can supplied in non-tarnishing gold, silver or black as itemised on pages 30 - 31

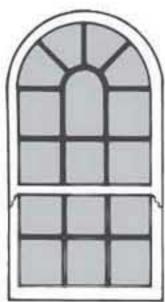


Woodworkers' Conservatory DH23A

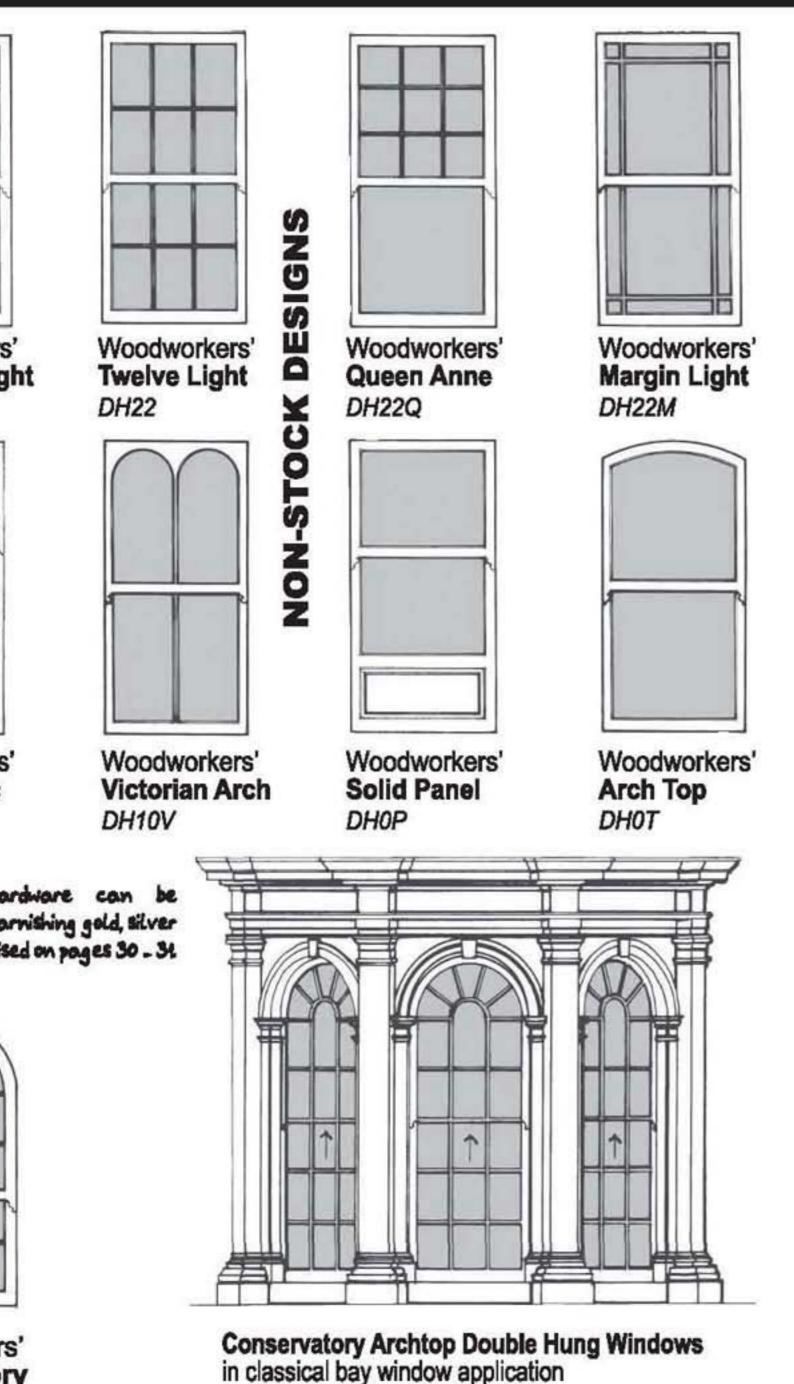

DH24A

Windows are the eyes of a house, and their proportions, size and style give the building its balance and character. Thoughtful architecture is distinguished by the careful attention paid to co-ordinating the window joinery. Virtually all buildings constructed before World War I used double hung windows exclusively. Early colonial were sashes designed around 10" x 8" or 12" x

10" imported glass pieces, with six panes in each sash. From 1860 large glass sizes were available and two pane sashes were most popular, often hung on sash cords over pulleys to counterweights concealed in the window frame. By the turn of the twentieth century, the Queen Anne style revived the fashion for smaller glass panes, often incorporating pastel coloured glass or leadlights. The Woodworkers Company makes double hung windows the traditional way, supplied either as sashes only or as pre-hung units in frames. Spiral balances are used for standard production although counterweighted box frames can be quoted for exact replications.

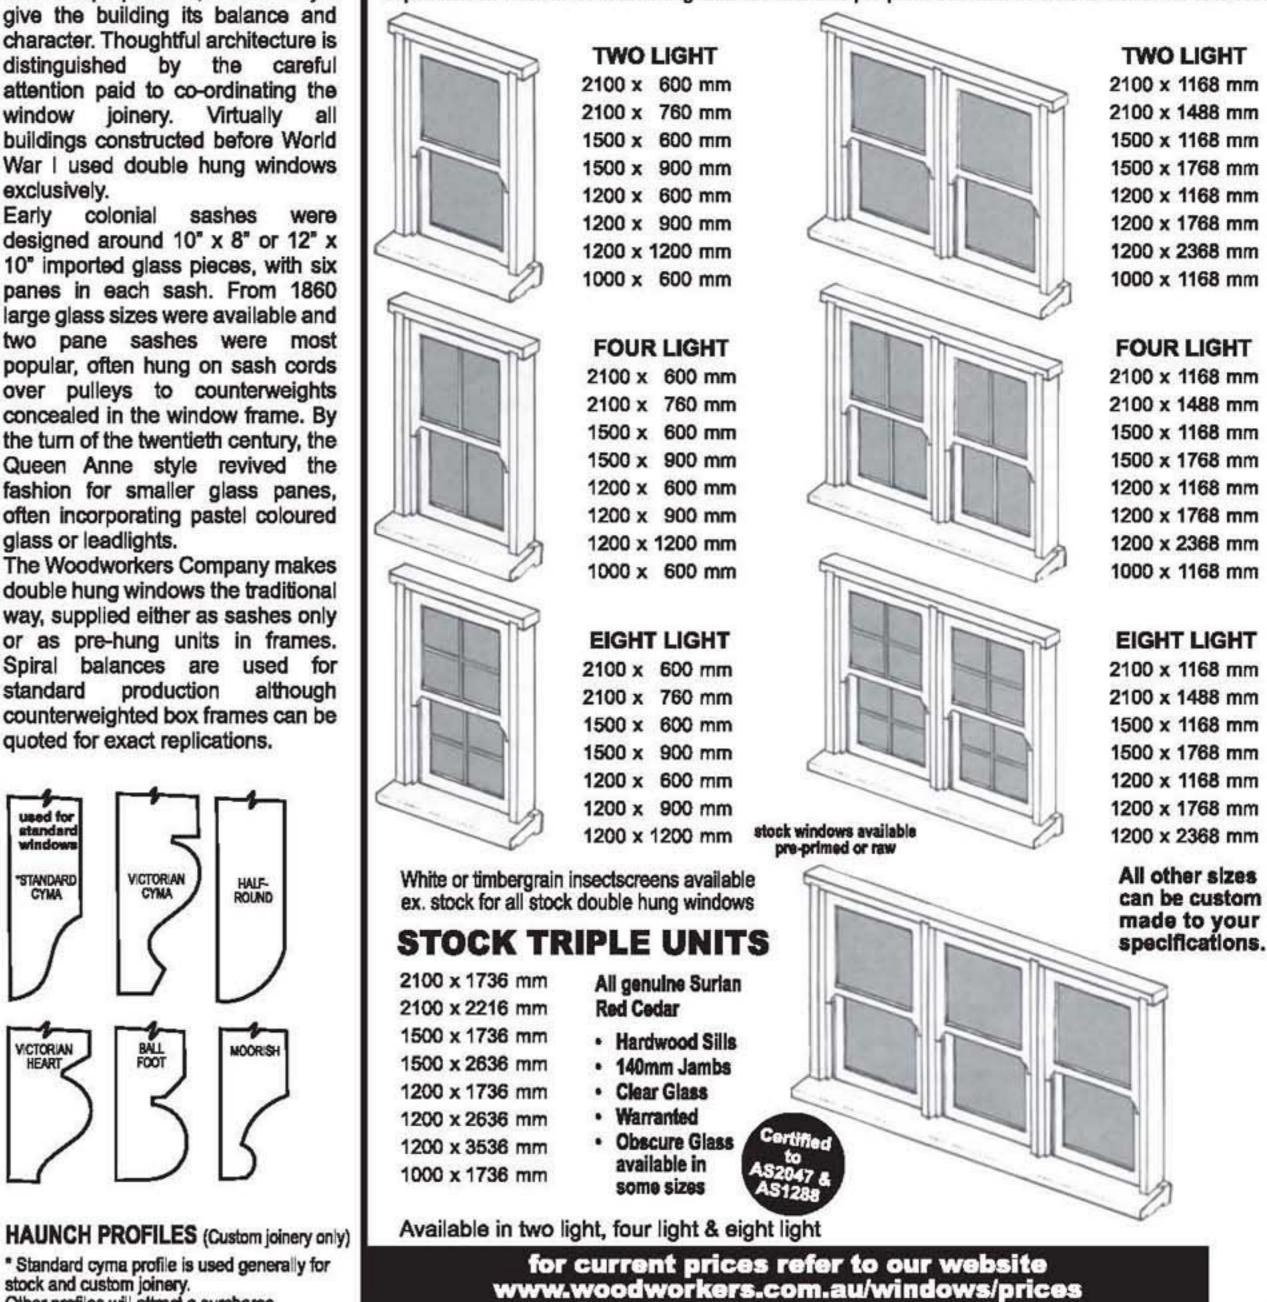

stock and custom joinery. Other profiles will attract a surcharge.

Double Hung Windows

biggest choice	M
best prices	$\overline{\mathbf{\Sigma}}$
innovative designs	$\overline{\mathbf{x}}$
largest stock	$\overline{\checkmark}$

STOCK DOUBLE HUNG WINDOWS

dependant on stock most doublehung units are available pre-primed in white or clear at additional 10% cost




BRISBANE

Showroom : 1095 lpswich Rd, Moorooka 4105 : PO Box 206, Moorooka 4105 Postal Head Office : Evesham St, Moorooka 4105 Tel: (07) 3848 1383 Fax: (07) 3892 1476 :sales@woodworkers.com.au Email


GOLD COAST

Brickworks Annex, Warehouse Rd, Southport 4215 Tel : (07) 5571 0088 Fax : (07) 5571 0617 goldcoast@woodworkers.com.au


SUNSHINE COAST 53 Wises Rd, Maroochydore 4558 Tel : (07) 5479 0999 Fax : (07) 5479 0911 sunshine@woodworkers.com.au

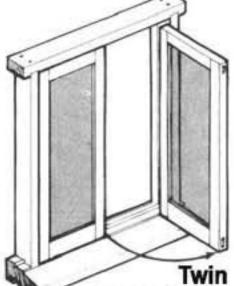


casement with single light sashes

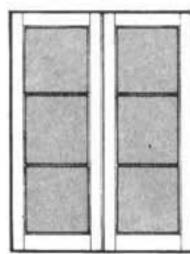


Woodworkers' **Three Light** CS02

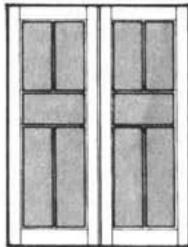


Woodworkers' Stretch Five Light CS12F

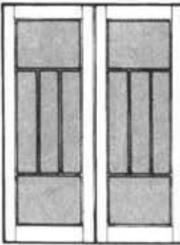


Woodworkers' Centre Barlights CS22C

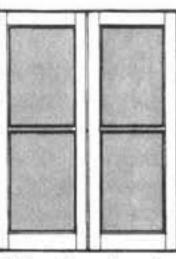


Woodworkers' **Two Light CS01**

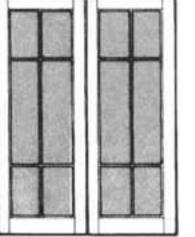

Woodworkers' **Stretch Six Light CS12S**

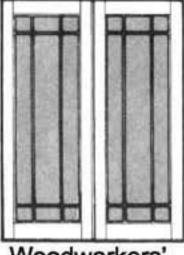

Woodworkers' Gallery CS22M

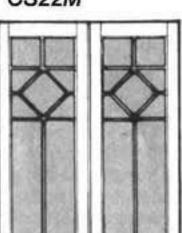


Woodworkers' Diamond CS12D

NON STOCK CASEMENT WINDOWS

Although casement windows were used in the early colonial era, they remained unpopular until 1916. Their about then increased popularity rapidly with the advent of friction stays and they enjoy a style resurgence to the present Woodworkers The day. Company makes casements to any size or design, supplied separately or as pre-hung units in frames.

NOTE:

- Casements used in high wind environments require mullions between each sash to ensure watertight performance compliant with AS2047.
- Standard casements can be purpose built for higher wind exposure locations at an additional cost.
- Rebated casement windows are unsuitable for exposed locations.

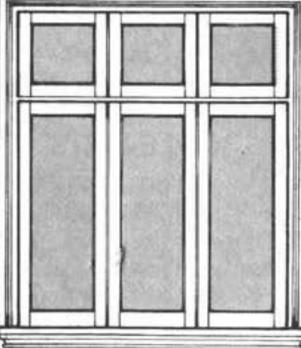

Woodworkers' Edwardian style casements with fixed transome lights CS0 with TR0 transomes

We custom make to any size of course, but if you design around our stock sizes you'll save yourself good money.

refer our FAQ 6 for comparative information on different types of windows

refer to our website www.woodworkers.com.au/windows/prices for current prices

STOCK CASEMENT WINDOWS

Available:

- clear glazing, silicone fixed with timber beads
- factory hanging on stainless steel friction stays
- category 1 hardwood sills with 100mm
- overhang both sides engineered
- 140 x 32 mm red cedar iambs
- windows suitable for W33 wind zones
- securing hardware available separately

NOTE: Stock hopscotch & coathanger sashes come unglazed as standard so that they can be glazed to your requirements.



Casement Windows

 $\overline{\mathbf{v}}$ biggest choice $\overline{\checkmark}$ best prices innovative designs $\overline{\mathbf{v}}$ $\overline{\mathbf{v}}$ largest stock

1 HINGED SASH

Frame Size

600 x 600

1000 x 490

1000 x 640

1200 x 490

1200 x 640

1200 x 808

AS A PAIR

Frame Size

600 x 1121

1000 x 900

1000 x 1200

1200 x 900

1200 x 1200

1200 x 1536

Frame Size

1000 x 1312

1000 x 1762

1200 x 1312

1200 x 1762

1200 x 2266

Frame Size

1000 x 1723

1000 x 2323 1200 x 1723 1200 x 2323


1200 x 2995

AS PAIRS WITH CENTRE MULLION

1000 x 1770 1000 x 2370 1200 x 1770 1200 x 2370 1200 x 3042

Certified


AS2047 & AS1288

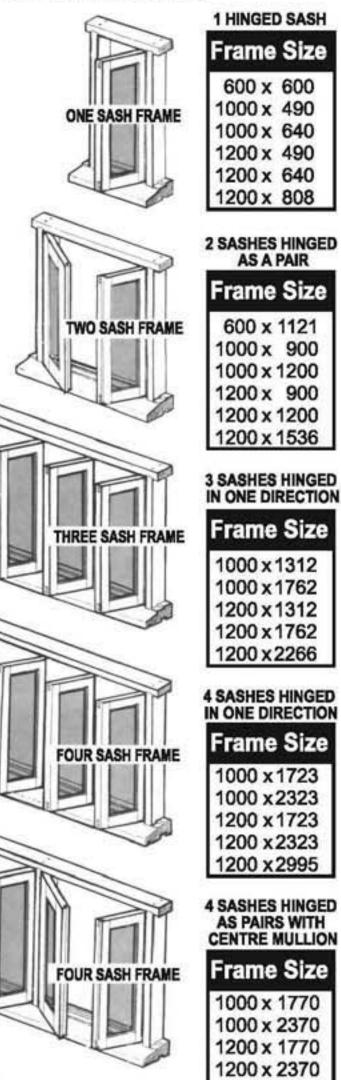


Stock casements are manufactured from red cedar 40 mm thick, glazed to AS 1288 with red cedar bead fixed clear glass. Framed sashes are hung on quality stainless steel friction stays in 140 mm x 32 mm red cedar frames with ex 175 mm x 75 mm hardwood sills as standard, hung to the left or right, as required.

Stock	Sash Size Legen
A	512 x 532
В	912 x 422
C	912 x 572
D	1112 x 422
E	1112 x 572
F	1112 x 740


STOCK CASEMENT SASH DESIGNS

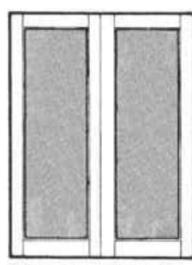


Woodworkers' Single Light sash sizes: A,B,C,D,E,F

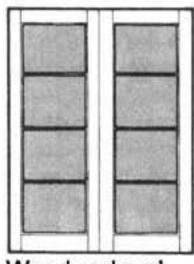


Woodworkers' Four Light Horizontal sash sizes: D,E

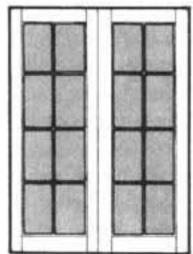


Woodworkers' **Eight Light** sash sizes: D,E

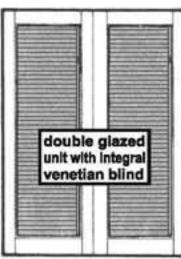


Woodworkers' Vista

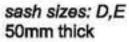


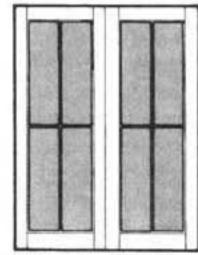


Woodworkers' Four Light sash sizes: B,C,D,E

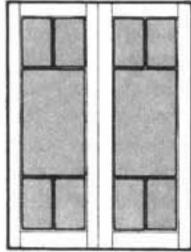


Woodworkers' Hopscotch sash sizes: D,E

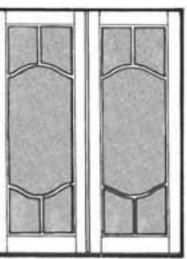

Woodworkers' Coathanger sash sizes: D,E

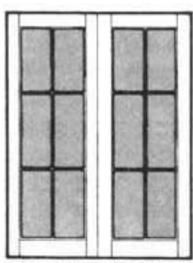

Woodworkers' Six Light sash sizes: D,E

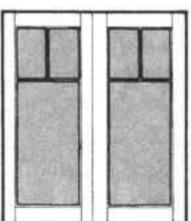

Woodworkers' Small Hopscotch sash sizes: B,C



BRISBANE

Showroom : 1095 lpswich Rd, Moorooka 4105 : PO Box 206, Moorooka 4105 Postal Head Office : Evesham St, Moorooka 4105 Tel: (07) 3848 1383 Fax: (07) 3892 1476 :sales@woodworkers.com.au Email

GOLD COAST

single light

Brickworks Annex, Warehouse Rd, Southport 4215 Tel : (07) 5571 0088 Fax : (07) 5571 0617 goldcoast@woodworkers.com.au

vista


53 Wises Rd,

YORKSHIRE SLIDER WINDOWS

The horizontal sliding window originated in the modest farm houses of Yorkshire and the British West Country and the 'Yorkshire Lights' term was generally used pre World War II. Yorkshire sliders were common after 1900 to enclose sleepouts on the sides and rear of worker cottages and after 1960 general more for architectural work. Windows Sliding generally have one fixed sash and one moving sash, although both sashes can be moving, if required.

* available only in single light

STOCK YORKSHIRE SLIDER WINDOWS

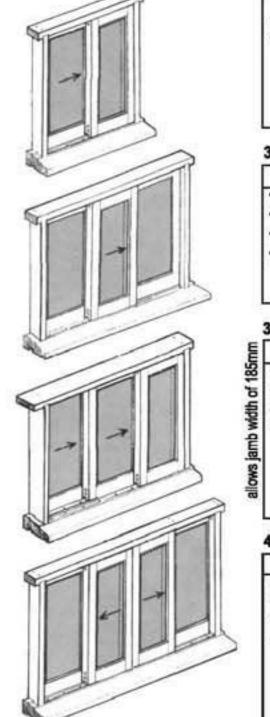

Height	x	Width
1184 mm	x	1799 mm*
1184 mm	x	1499 mm*
1184 mm	x	1162 mm
1184 mm	x	862 mm
984 mm	x	862 mm 1162 mm
		862 mm
584 mm	x	1083 mm*
532 mm	x	1683 mm*
SASHES	(1 S	LIDING)
Helght	x	Width
1184 mm	x	2689 mm*
		2239 mm*
1184 mm	x	1690 mm
		1240 mm
984 mm	x	1690 mm
984 mm	X	1240 mm
SASHES	25	LIDING)
Height	_	
1184 mm	x	2644 mm*
		2194 mm*
		1690 mm
1184 mm	x	1240 mm
984 mm	x	1690 mm
		1240 mm
584 mm	x	1570 mm*
532 mm	x	2470 mm*
SASHES		
Helght	_	
		3534 mm*
1184 mm	x	2934 mm*

1184 mm x 2262 mm

1184 mm x 1662 mm

984 mm x 2262 mm

984 mm x 1662 mm

584 mm x 2102 mm


532 mm x 3302 mm*

(X = sliding, O = Fixed) Allows for cedar frame, 140mm jamb, brass track, pre-hung, bead fixed clear glass

four

light

NON STOCK YORKSHIRE SLIDER WINDOWS

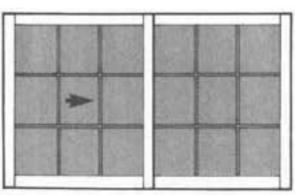

Woodworkers' **Yorkshire Nine Lights** YS22

see page 10 for sliding doors


refer to our website www.woodworkers.com.au/windows/prices for current prices


HOPPER OR AWNING WINDOWS

The timely invention of the friction stay allowed top hinged 'awning' windows to come into vogue at the time when modernist architecture was eliminating eaves overhangs. Hopper windows provide their own weather protection and excellent ventilation control.

The Woodworkers Company makes hopper sashes individually or as pre-hung units of one or more sashes in frames.

refer our FAQ 6 for comparative information on different types of windows

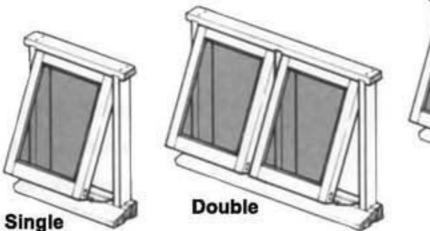

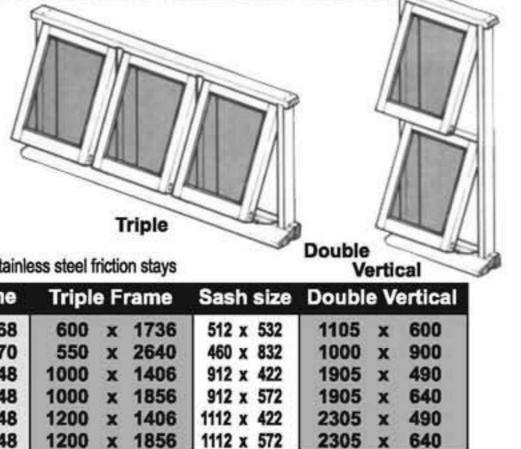

Sash size

512 x 532

460 x 832

using stock sashes in frame on 140mm jambs & hung on stainless steel friction stays


Sash size	Single Frame		Doub	Oouble Frame		Triple Frame			5	
512 x 532	600	x	600	600	x	1168	600	x	1736	Г
460 x 832	550	x	900	550	x	1770	550	x	2640	
912 x 422	1000	x	490	1000	x	948	1000	x	1406	Ŀ
912 x 572	1000	x	640	1000	x	1248	1000	x	1856	I.
1112 x 422	1200	x	490	1200	x	948	1200	x	1406	Ŀ
1112 x 572	1200	x	640	1200	x	1248	1200	x	1856	Ľ
1112 x 740	1200	x	808	1200	x	1584	1200	x	2360	K
Below bes	st hung	on	heavy	duty frie	ctio	n stays	or chair	1 W	inders	Г
1112 x 905	1200	x	973	1200	x	1914	1200	x	2855	

SUNSHINE COAST

Maroochydore 4558 Tel : (07) 5479 0999 Fax : (07) 5479 0911 sunshine@woodworkers.com.au


Hoppers, Sliders and Multifold Windows

 \checkmark biggest choice $\overline{\mathbf{v}}$ best prices innovative designs $\overline{\mathbf{v}}$ $\overline{\mathbf{v}}$ largest stock

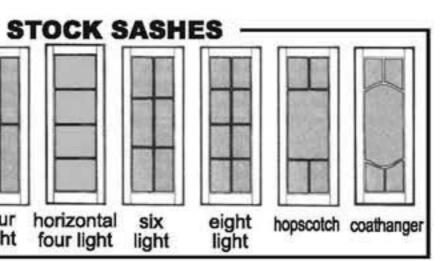

double glazed unit with integral venetian blind

YORKSHIRE SLIDERS: USING STOCK DOORS or STOCK WINDOWS

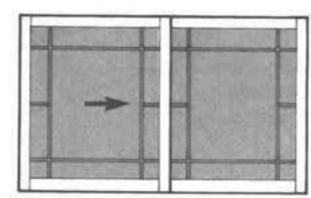

Woodworkers' **Yorkshire Margin Lights** YS23M

STOCK AWNING SINGLE LIGHT WINDOW

Triple Vertical


1605 x 600


1446 x 900


OVERHEAD TRACK MULTI-FOLD WINDOW SYSTEMS USING STOCK SASHES


Multi-fold window system does not use a bottom track. Reduce frame height by 38 mm to exclude sill.

Servery sill available in cedar. P.O.A.

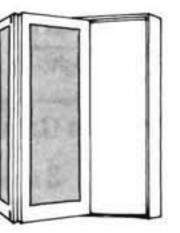

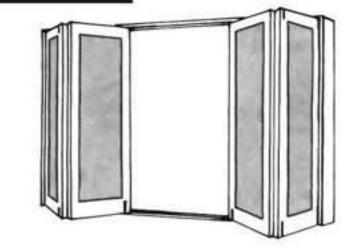

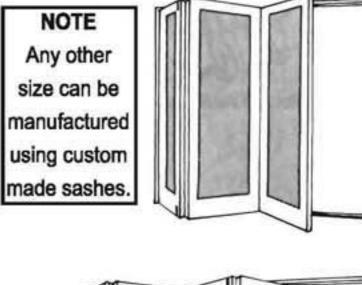

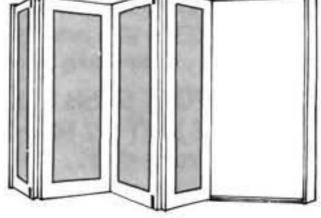

Two Sash Multi-fold Left or Right Height x Width 1026 mm x 921 mm 1026 mm x 1221 mm 1226 mm x 921 mm 1226 mm x 1221 mm 1226 mm x 1557 mm 2 flush bolts fitted as standard

Four Sash Multi-fold 2 Left - 2 Right Height x Width 1026 mm x 1771 mm 1026 mm x 2371 mm 1226 mm x 1771 mm 1226 mm x 2371 mm 1226 mm x 3043 mm 6 flush bolts fitted as standard

Three Sash Multi-fold All Left or All Right Height x Width

1026 mm	х	1346 mm
1026 mm	x	1796 mm
1226 mm	x	1346 mm
1226 mm	х	1796 mm
1226 mm	x	2300 mm
flush bolts fitt	bed	as standard

Four sash Multi-fold All Left or All Right Height x Width 1026 mm x 1771 mm 1026 mm x 2371 mm 1226 mm x 1771 mm 1226 mm x 2371 mm 1226 mm x 3043 mm 4 flush bolts fitted as standard

Looking for budget hinge on hinge bi-folds? see page 9

Budget bi-folds comprise sashes hinged off each other without any overhead track. No more than two sashes can be hung in any one direction with this system. Unlike tracked bi-folds which stack at 90° to the wall, hinge on hinge bi-folds swing 180° to stack flat against the wall but they have the disadvantage that they can sag over time.

refer to our website www.woodworkers.com.au/multifolds/prices for current prices




BRISBANE

Showroom : 1095 lpswich Rd, Moorooka 4105 : PO Box 206, Moorooka 4105 Postal Head Office : Evesham St, Moorooka 4105 Tel: (07) 3848 1383 Fax: (07) 3892 1476 :sales@woodworkers.com.au Email

GOLD COAST

Brickworks Annex, Warehouse Rd, Southport 4215 Tel : (07) 5571 0088 Fax : (07) 5571 0617 goldcoast@woodworkers.com.au

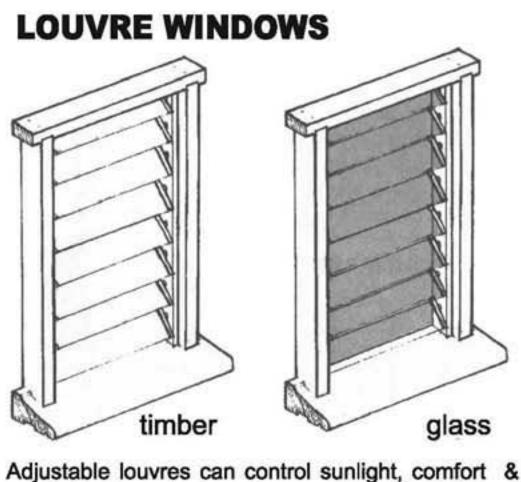

ventilation by ushering breezes through 100% of each window opening using glass, timber or powder coated metal louvre blades. They provide a durable external window solution that is contemporary & practical. Louvre blades are available in two widths, 152 mm & 102 mm and are typically supplied in a Surian cedar frame with a durable hardwood sill. Woodworkers will build louvre units to any size or specification and can develop individual solutions to suit particular security, accessibility and privacy considerations.

STOCK LOUVRE WINDOW SIZES

152mm blade		102mm blade	
number of blades	frame height	number of blades	frame height
4 blades	661mm	6 blades	636mm
6 blades	943mm	9 blades	904mm
8 blades	1222mm	12 blades	1170mm
10 blades	1501mm	16 blades	1526mm
12 blades	1781mm	19 blades	1793mm
14 blades	2061mm	22 blades	2059mm
16 blades	2340mm	26 blades	2415mm
widths ava	ailable		
1 Bay -	450mm	600mm	900mm
2 Bay -	868mm	1168mm	1768mm

3 Bay - 1286mm 1736mm for current prices refer to our website www.woodworkers.com.au/louvres/prices

2636mm

JALOUSIE LOUVRES


Jalousie louvre units provide the features of conventional adjustable louvres together with the advantages of total security and ease of insect screening.

Jalousie blades are pivoted at the rear of the blade (rather than the centre) with the strong metal security blade holders performing the dual function of operating the blade and providing an impervious security grid to the opening.


They can hold both glass and timber blades and are suitable for

high exposure locations. Woodworkers provide Jalousie units in matching timber frames providing in-built security at a modest increased cost to conventional louvres.

SASHLESS WINDOWS

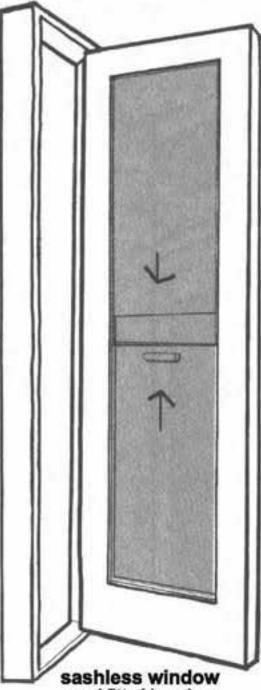

panel fitted in a door

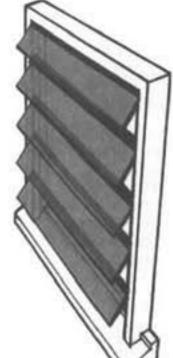

Gas strut hoppers operate the same as automobile hatchbacks and utilize gas strut mechanisms to hold the sash open. They can consequently enable quite wide one controlled openings in operation; ideal for bars or serveries.

Sashless windows are an innovative alternative to traditional double hung windows. A sashless window involves two moving panes of glass counterweighted, which offer views that are unimpeded by timber sash framing. Sashless windows open simultaneously at the top and bottom with one easy motion to provide perfect rotational ventilation.

With sleek lines and concealed locks, sashless windows can be incorporated into any window combination or fitted into single light doors. Woodworkers sashless windows are rated to the AS2047.1-1999 and AS4420-1996 standards for operation, air tightness, structural integrity and weather proofing ensuring they can be used in almost any situation.

Sashless windows combine contemporary design with the warmth of timber. Their easy maintenance makes them ideal for seaside locations.


Sashless windows fitted in door units can have fly-screens fitted if required.


Sashless windows can also be fitted into multi-fold doors to maximise design flexibility.

SUNSHINE COAST 53 Wises Rd. Maroochydore 4558 Tel : (07) 5479 0999 Fax : (07) 5479 0911 sunshine@woodworkers.com.au

Louvres, Hoppers & Fixed shutters



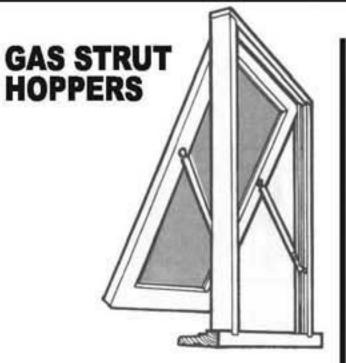

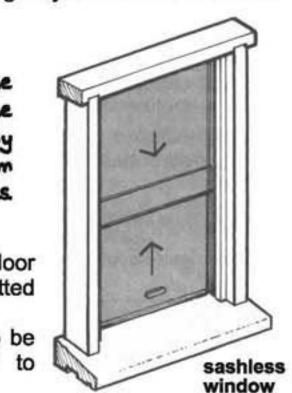



FIXED	SHU	TTERS	٤ ١	/ENTS

Woodworkers' Lockrail Storm Shutter PFS1


Woodworkers' Panelled Storm Shutter PFS2



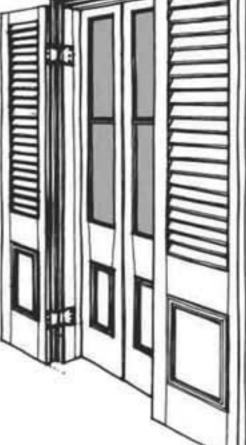

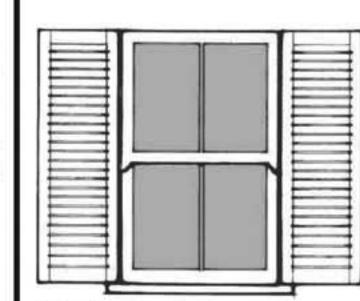


Woodworkers' Window Shutters shown with double hung window (CSS)

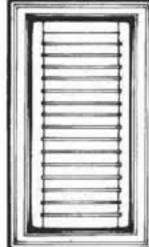

Woodworkers' Roof Vent shown with architraves (CSS)

Throughout the nineteenth century, louvred storm shutters were used to block direct sunlight, enhance security and allow for the night ventilation of houses. In Queensland, full height shutters hung on parliament hinges often screened french doors or were fixed in roof gables to ventilate roof spaces.

The Woodworkers Company makes 40 mm thick fixed louvre storm shutters to any size or design (with or without insect screening) to complement your joinery and restore authentic style.

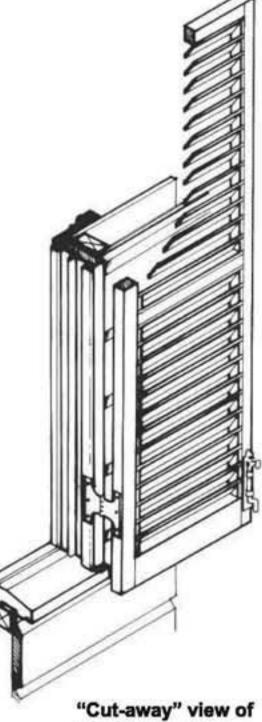

window shutters



BRISBANE

Showroom : 1095 lpswich Rd, Moorooka 4105 : PO Box 206, Moorooka 4105 Postal Head Office : Evesham St, Moorooka 4105 Tel: (07) 3848 1383 Fax: (07) 3892 1476 Email :sales@woodworkers.com.au


GOLD COAST

Brickworks Annex, Warehouse Rd, Southport 4215 Tel : (07) 5571 0088 Fax : (07) 5571 0617 goldcoast@woodworkers.com.au

53 Wises Rd.

PLANTATION SHUTTERS

SHUTTERS FOR STOCK WINDOWS & DOORS

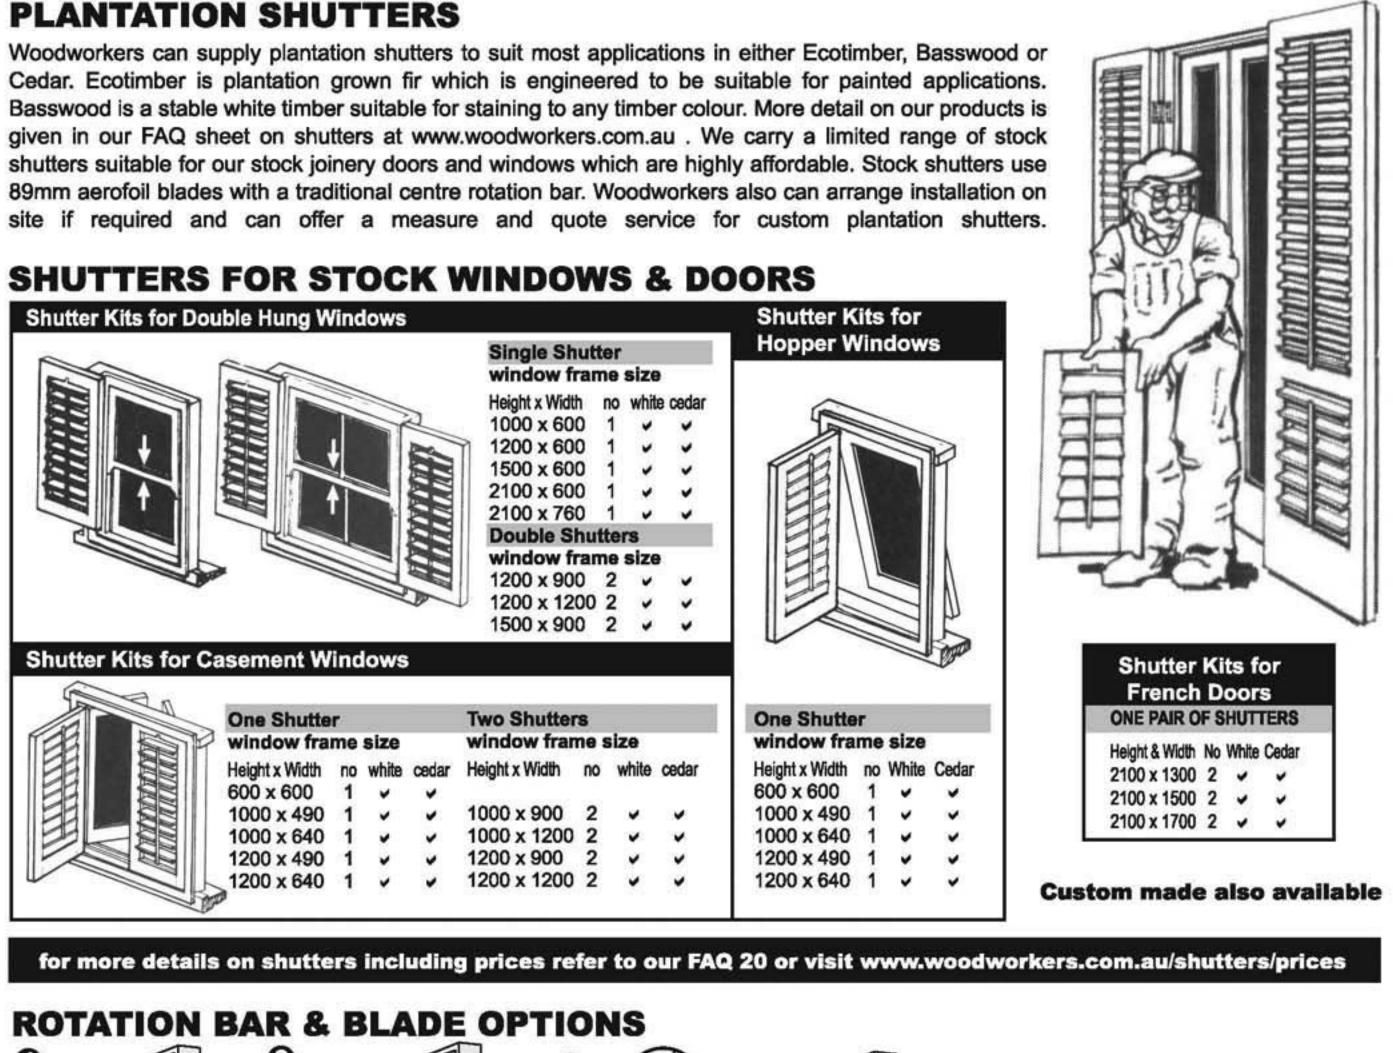

bar


Offset rotation



The bar is in the centre of the blade to the front of the shutter. This gives the best control and is best around kids.




The bar is set to the left or the right of the blades, usually away from the centre of the opening. This works well on large openings to keep the centre clear.

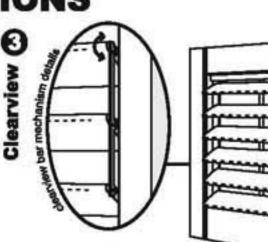

The bar is at the back of the blades. In this instance you

move any one blade with your hand and it moves all the other blades. This gives a more modern look & gives a clear view. Clear view shutters do not however close as accurately as rotatiton bar shutters.

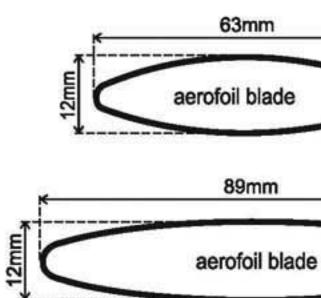


63mm

89mm


SUNSHINE COAST Maroochydore 4558 Tel : (07) 5479 0999 Fax : (07) 5479 0911 sunshine@woodworkers.com.au

Shutters and Wall Panelling

 $\overline{\mathbf{v}}$ biggest choice $\overline{\checkmark}$ best prices $\overline{\mathbf{\nabla}}$ innovative designs $\overline{\mathbf{v}}$ largest stock

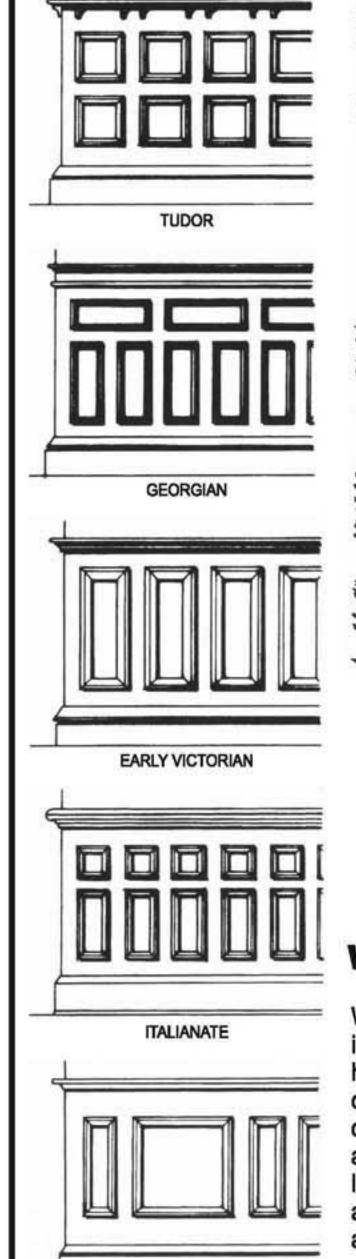

MID VICTORIAN

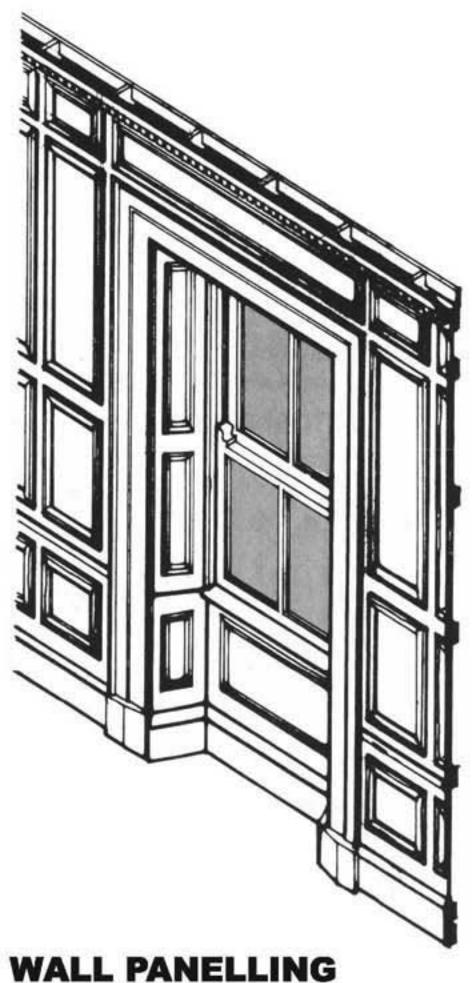

Wall panelling or wainscotting was used in the Victorian period in grander houses to visually divide the walls in the classical manner and protect them from damage. It was revived in the 1930's and extended higher to trophy shelf level. The Woodworkers Co. designs and manufactures wall panelling to suit any application or style.




BRISBANE


Showroom : 1095 lpswich Rd, Moorooka 4105 : PO Box 206, Moorooka 4105 Postal Head Office : Evesham St, Moorooka 4105 Tel: (07) 3848 1383 Fax: (07) 3892 1476 :sales@woodworkers.com.au Email

GOLD COAST


Brickworks Annex, Warehouse Rd, Southport 4215 Tel : (07) 5571 0088 Fax : (07) 5571 0617 goldcoast@woodworkers.com.au

53 Wises Rd,

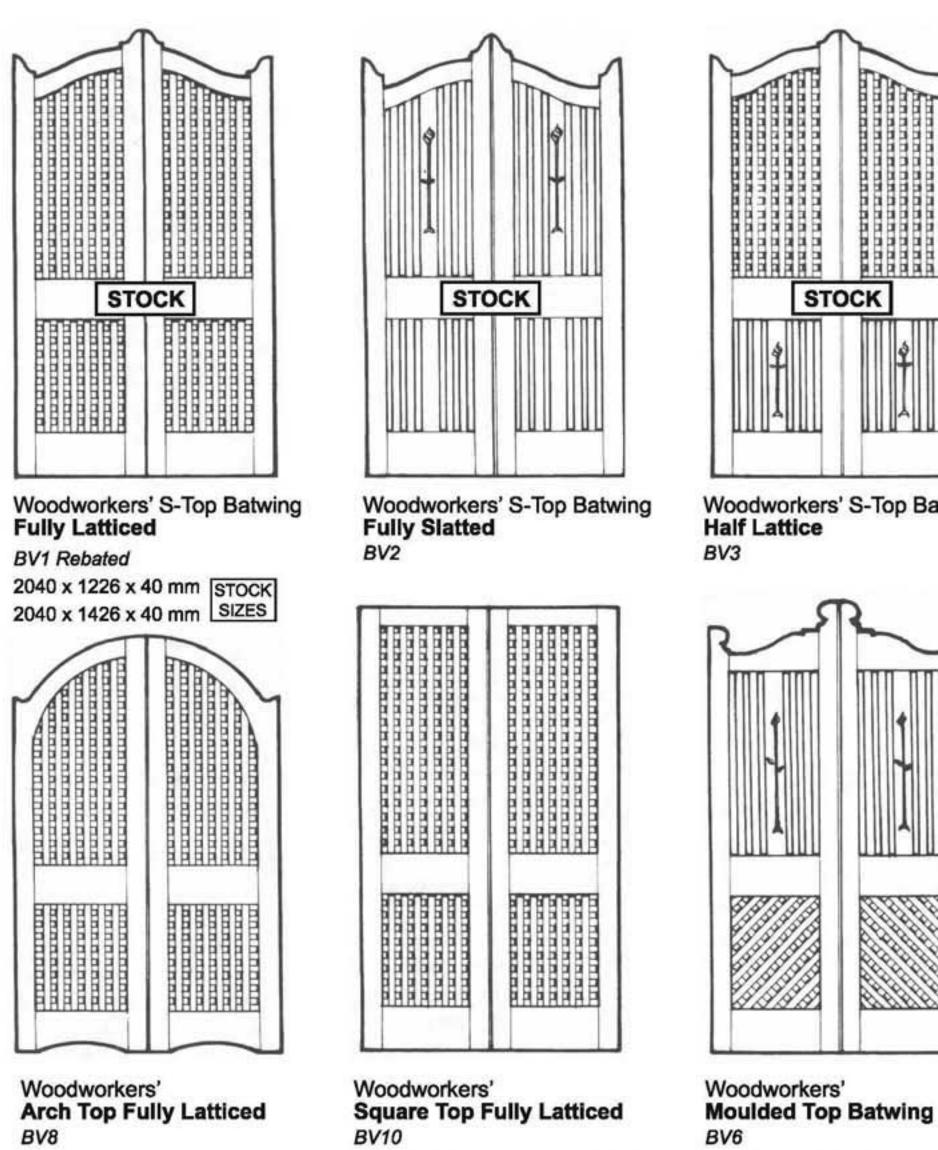

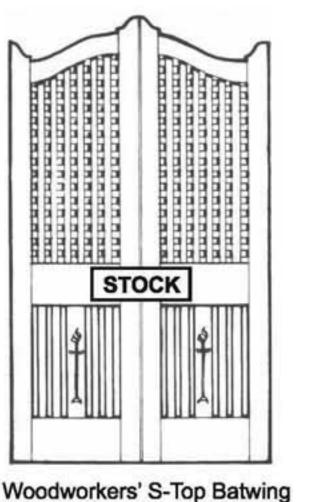

Half V.J. BV5

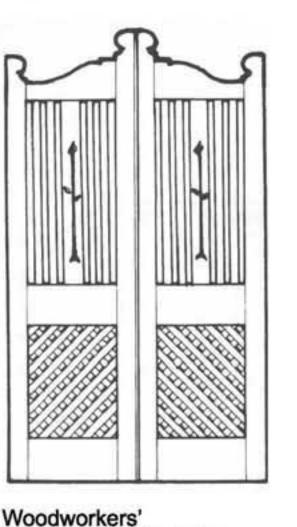

TG4

BATWING VERANDAH GATES

Batwing Verandah gates were originally introduced to provide ventilation, security and privacy to the traditional verandah entry. Their unique charm masks their practical advantages. The Woodworkers Company produces a range of batwing gates in Red Cedar that use only trusted wedged mortice and tenon construction. Variations are available in any combination of lattice (diagonal or vertical), fretworked paling, V.J. boarding or fixed louvres. Paling motifs include some of the selection illustrated on page 24.


16

refer to our website www.woodworkers.com.au/restoration/gates/prices for current prices

SUNSHINE COAST Maroochydore 4558 Tel : (07) 5479 0999 Fax : (07) 5479 0911 sunshine@woodworkers.com.au

Verandah Gates

siggest choice	$\overline{\mathbf{v}}$
best prices	$\overline{\mathbf{v}}$
nnovative designs	$\overline{\mathbf{v}}$
argest stock	$\overline{\mathbf{\nabla}}$

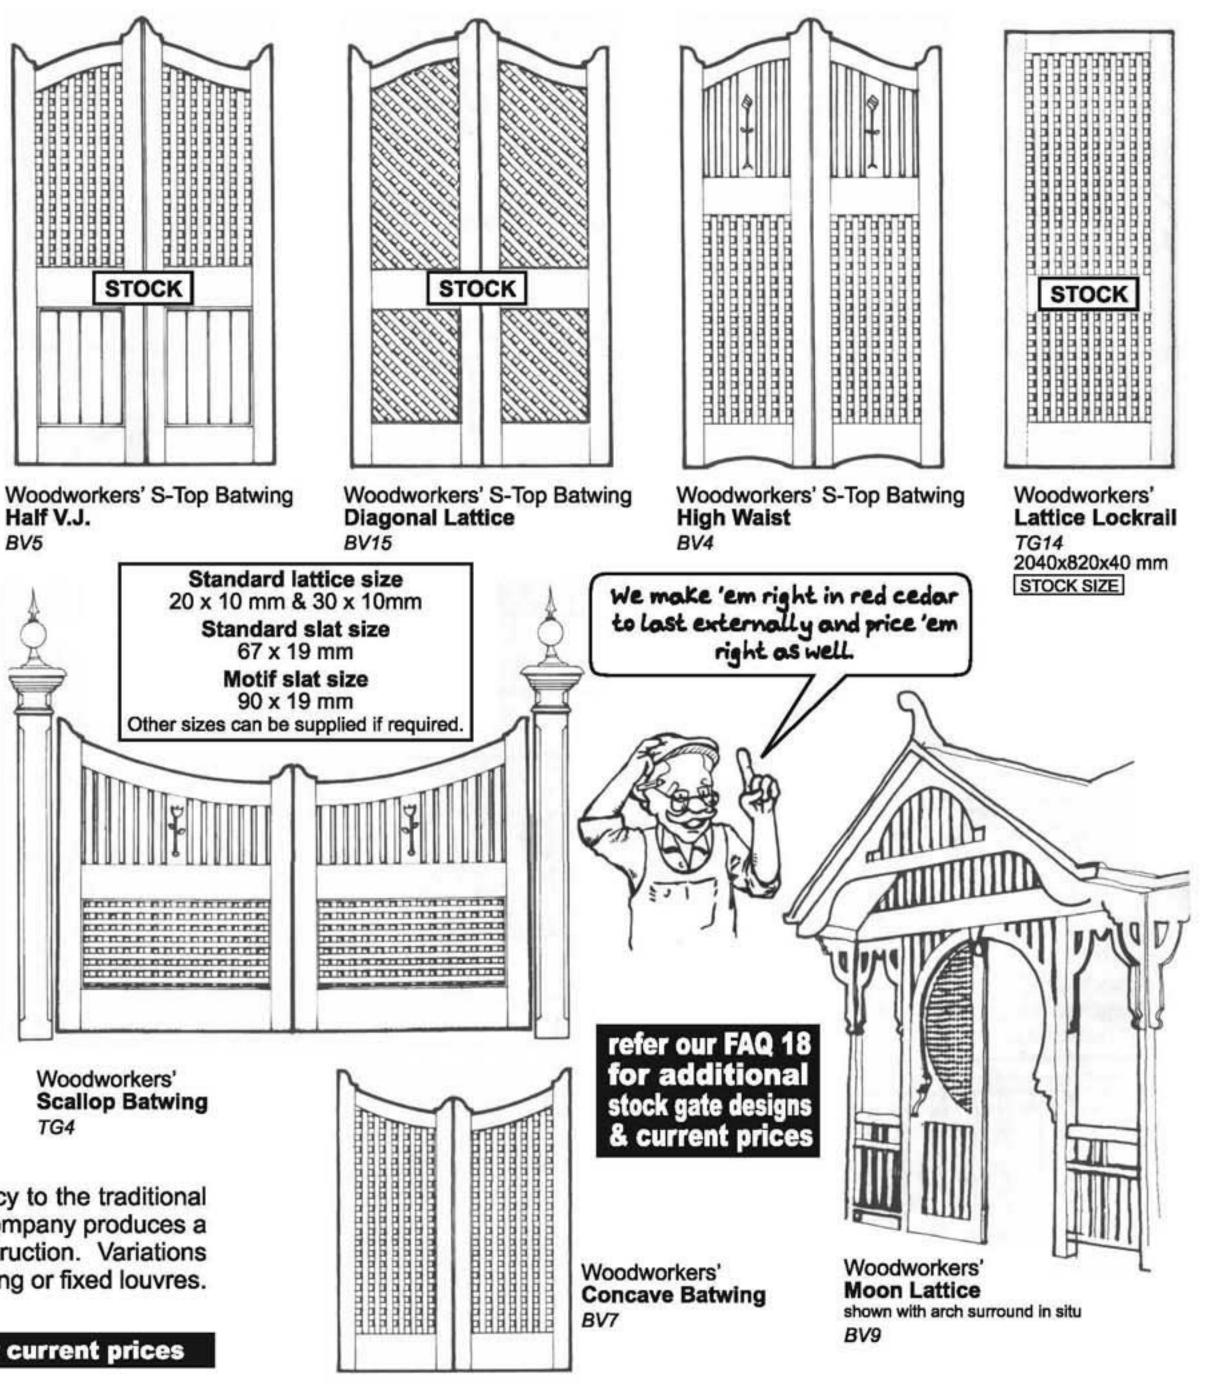




BRISBANE

Showroom: 1095 lpswich Rd, Moorooka 4105 Postal: PO Box 206, Moorooka 4105 Head Office: Evesham St, Moorooka 4105 Tel: (07) 3848 1383 Fax: (07)3892 1476 Email: sales@woodworkers.com.au

GOLD COAST

Brickworks Annex, Warehouse Rd, Southport 4215 Tel: (07) 5571 0088 Fax: (07) 5571 0617 goldcoast@woodworkers.com.au

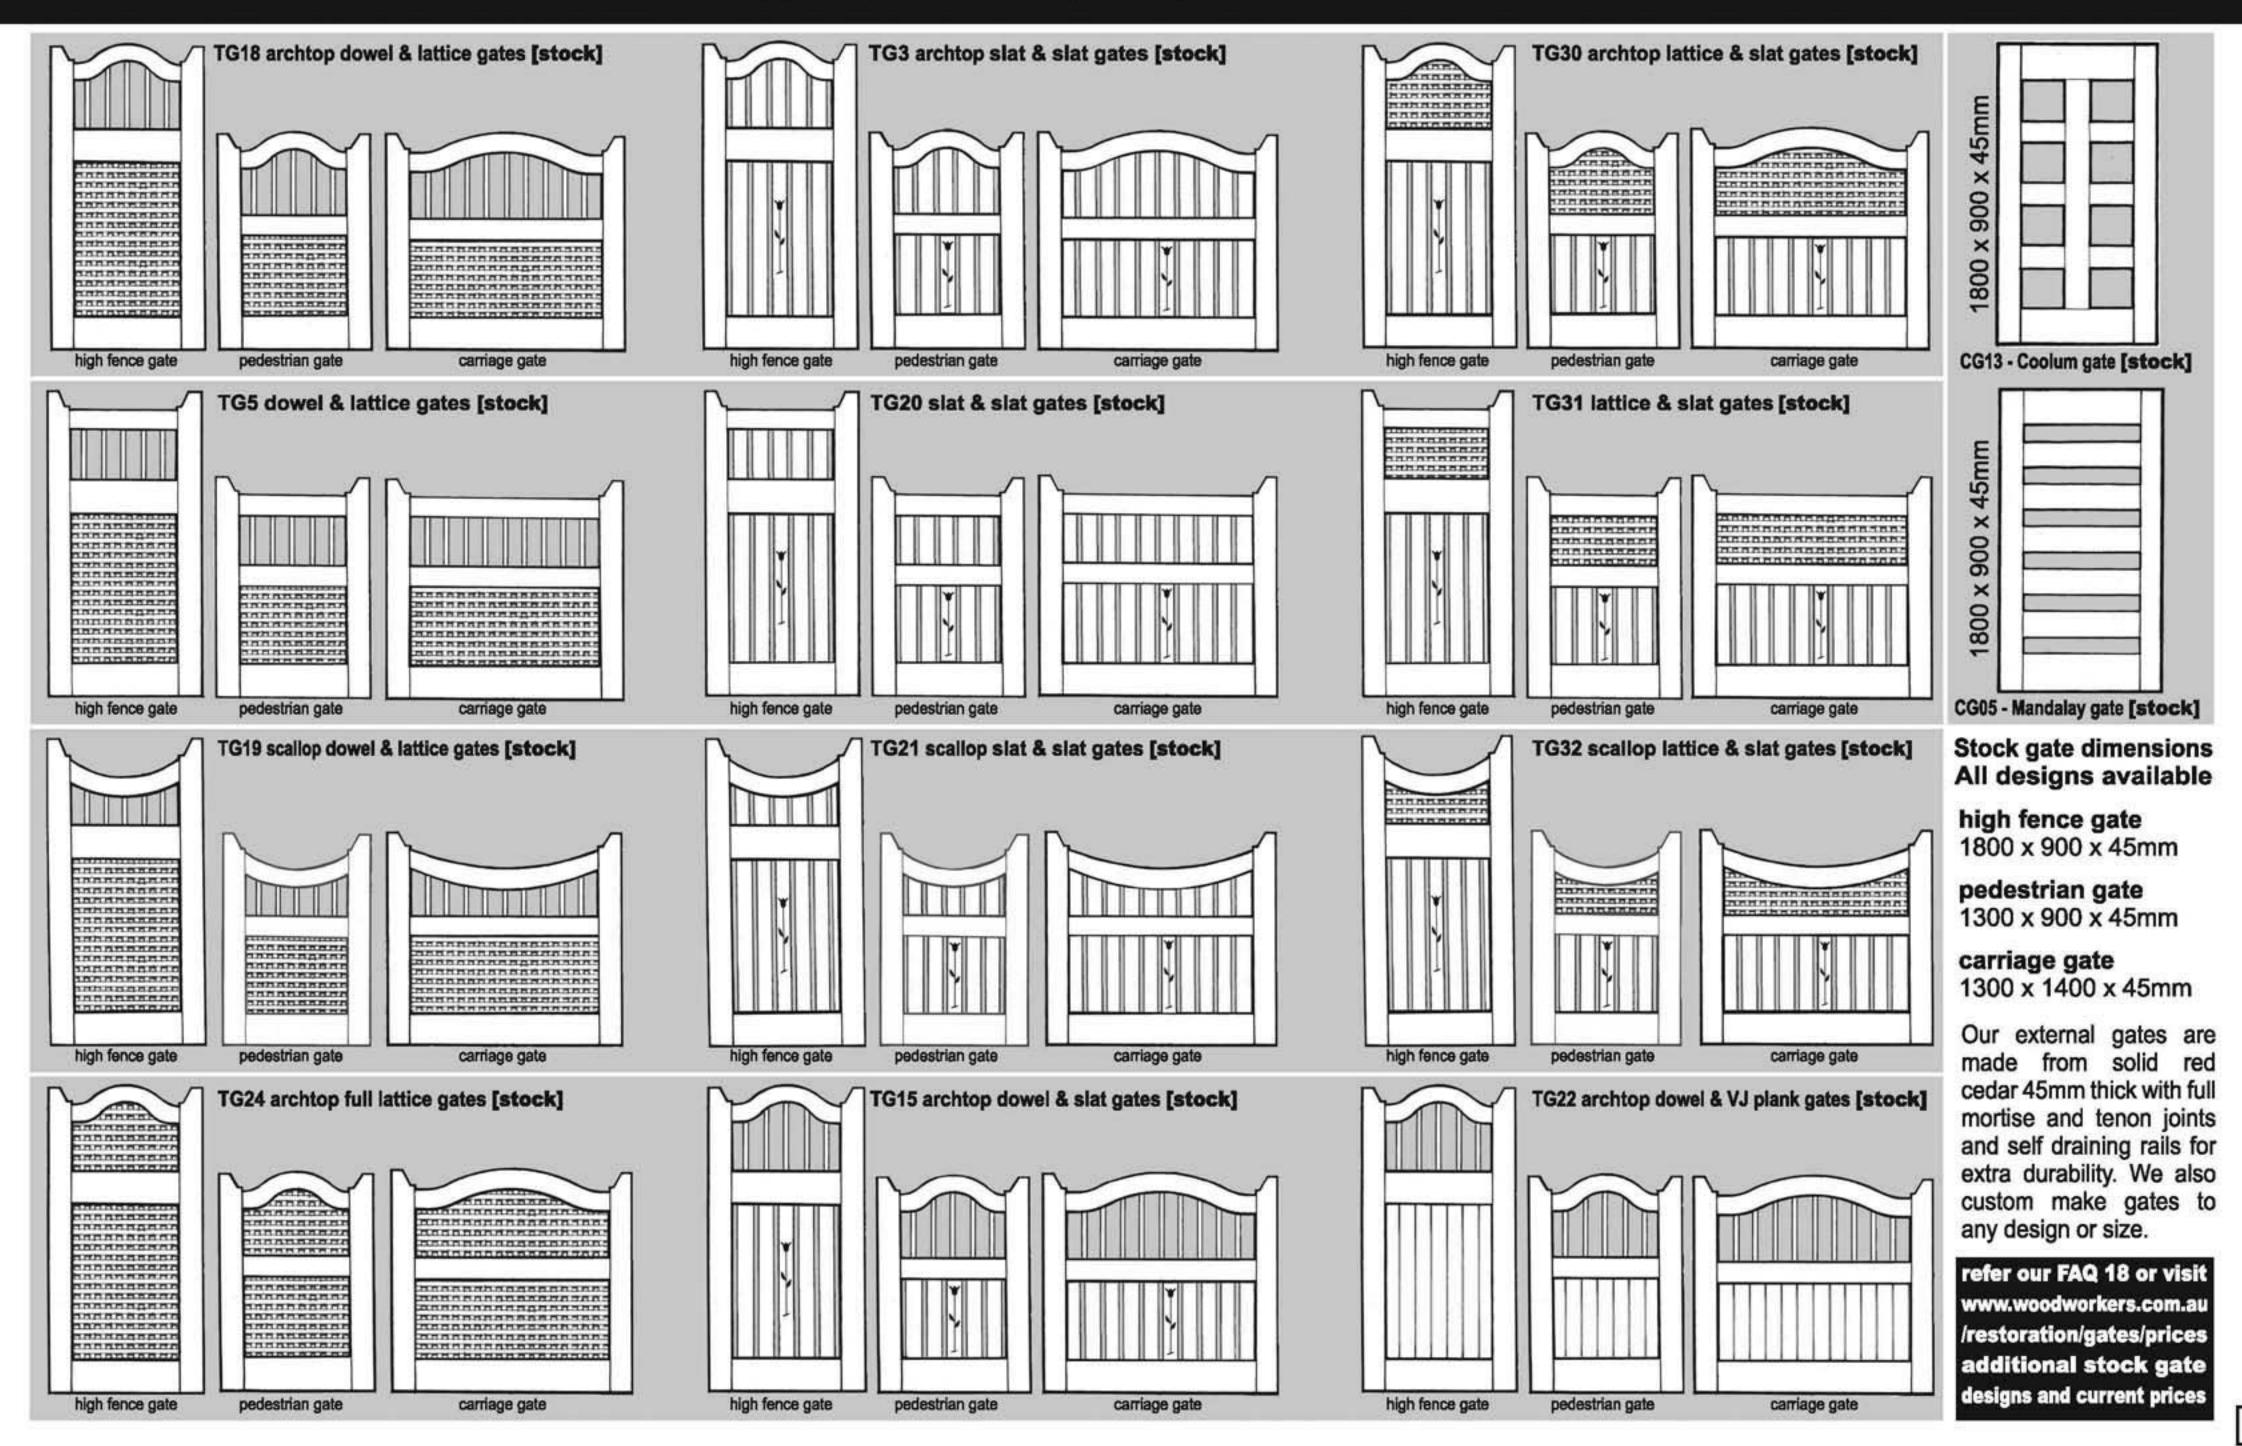

SUNSHINE COAST 53 Wises Rd, Maroochydore 4558 Tel : (07) 5479 0999 Fax : (07) 5479 0911 sunshine@woodworkers.com.au

Traditional Gates

biggest choice best prices innovative designs Largest stock √




BRISBANE

Showroom : 1095 lpswich Rd, Moorooka 4105 Postal : PO Box 206, Moorooka 4105 Head Office : Evesham St, Moorooka 4105 Tel: (07) 3848 1383 Fax: (07)3892 1476 Email : sales@woodworkers.com.au

GOLD COAST


Brickworks Annex, Warehouse Rd, Southport 4215 Tel : (07) 5571 0088 Fax : (07) 5571 0617 goldcoast@woodworkers.com.au

SUNSHINE COAST 53 Wises Rd, Maroochydore 4558 Tel : (07) 5479 0999 Fax : (07) 5479 0911 sunshine@woodworkers.com.au

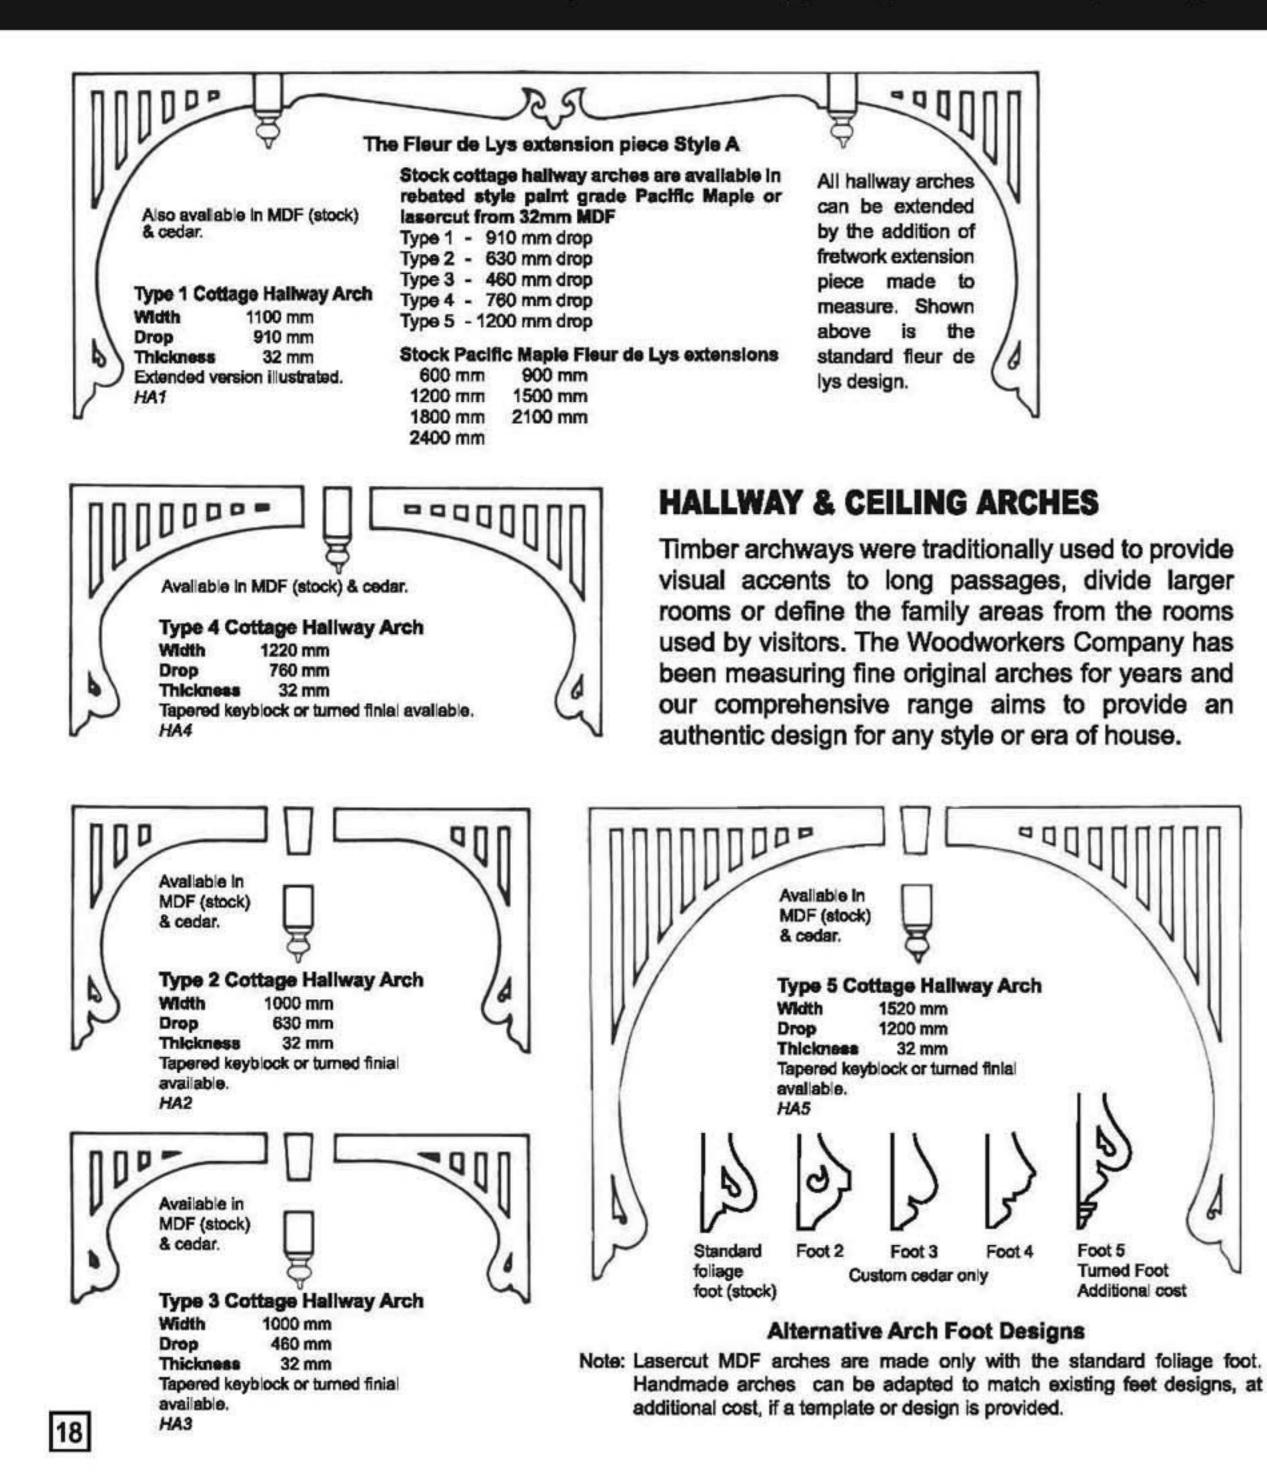

Hallway and Ceiling Arches

biggest choice best prices innovative designs Largest stock

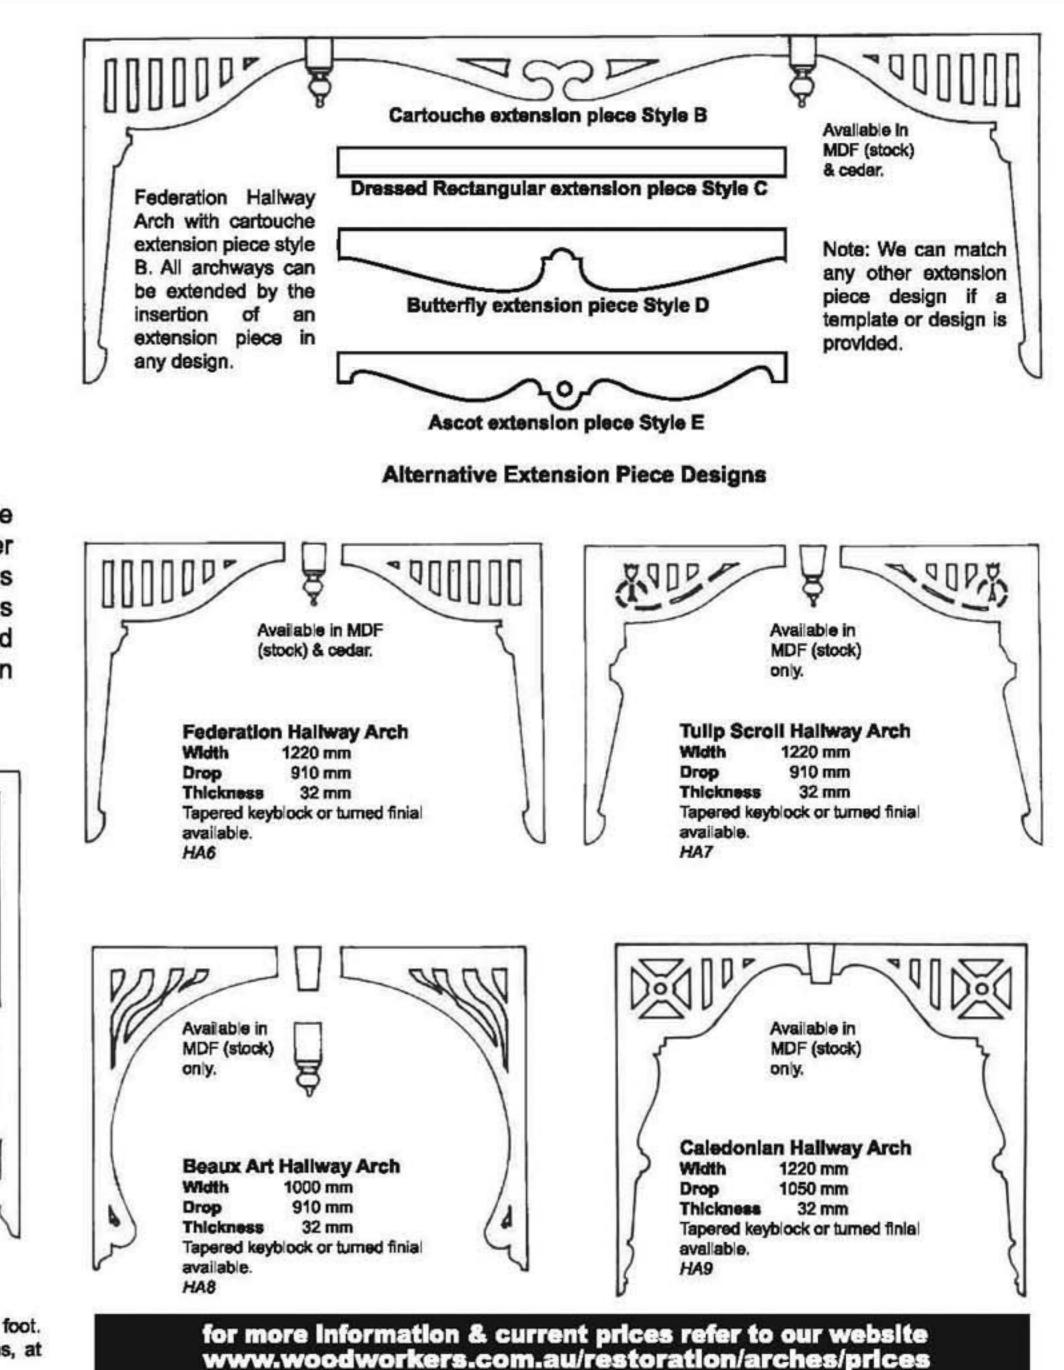




BRISBANE

Showroom : 1095 lpswich Rd, Moorooka 4105 : PO Box 206, Moorooka 4105 Postal Head Office : Evesham St, Moorooka 4105 Tel: (07) 3848 1383 Fax: (07) 3892 1476 Email

GOLD COAST

Brickworks Annex, Warehouse Rd, Southport 4215 Tel : (07) 5571 0088 Fax : (07) 5571 0617 :sales@woodworkers.com.au goldcoast@woodworkers.com.au

53 Wises Rd,

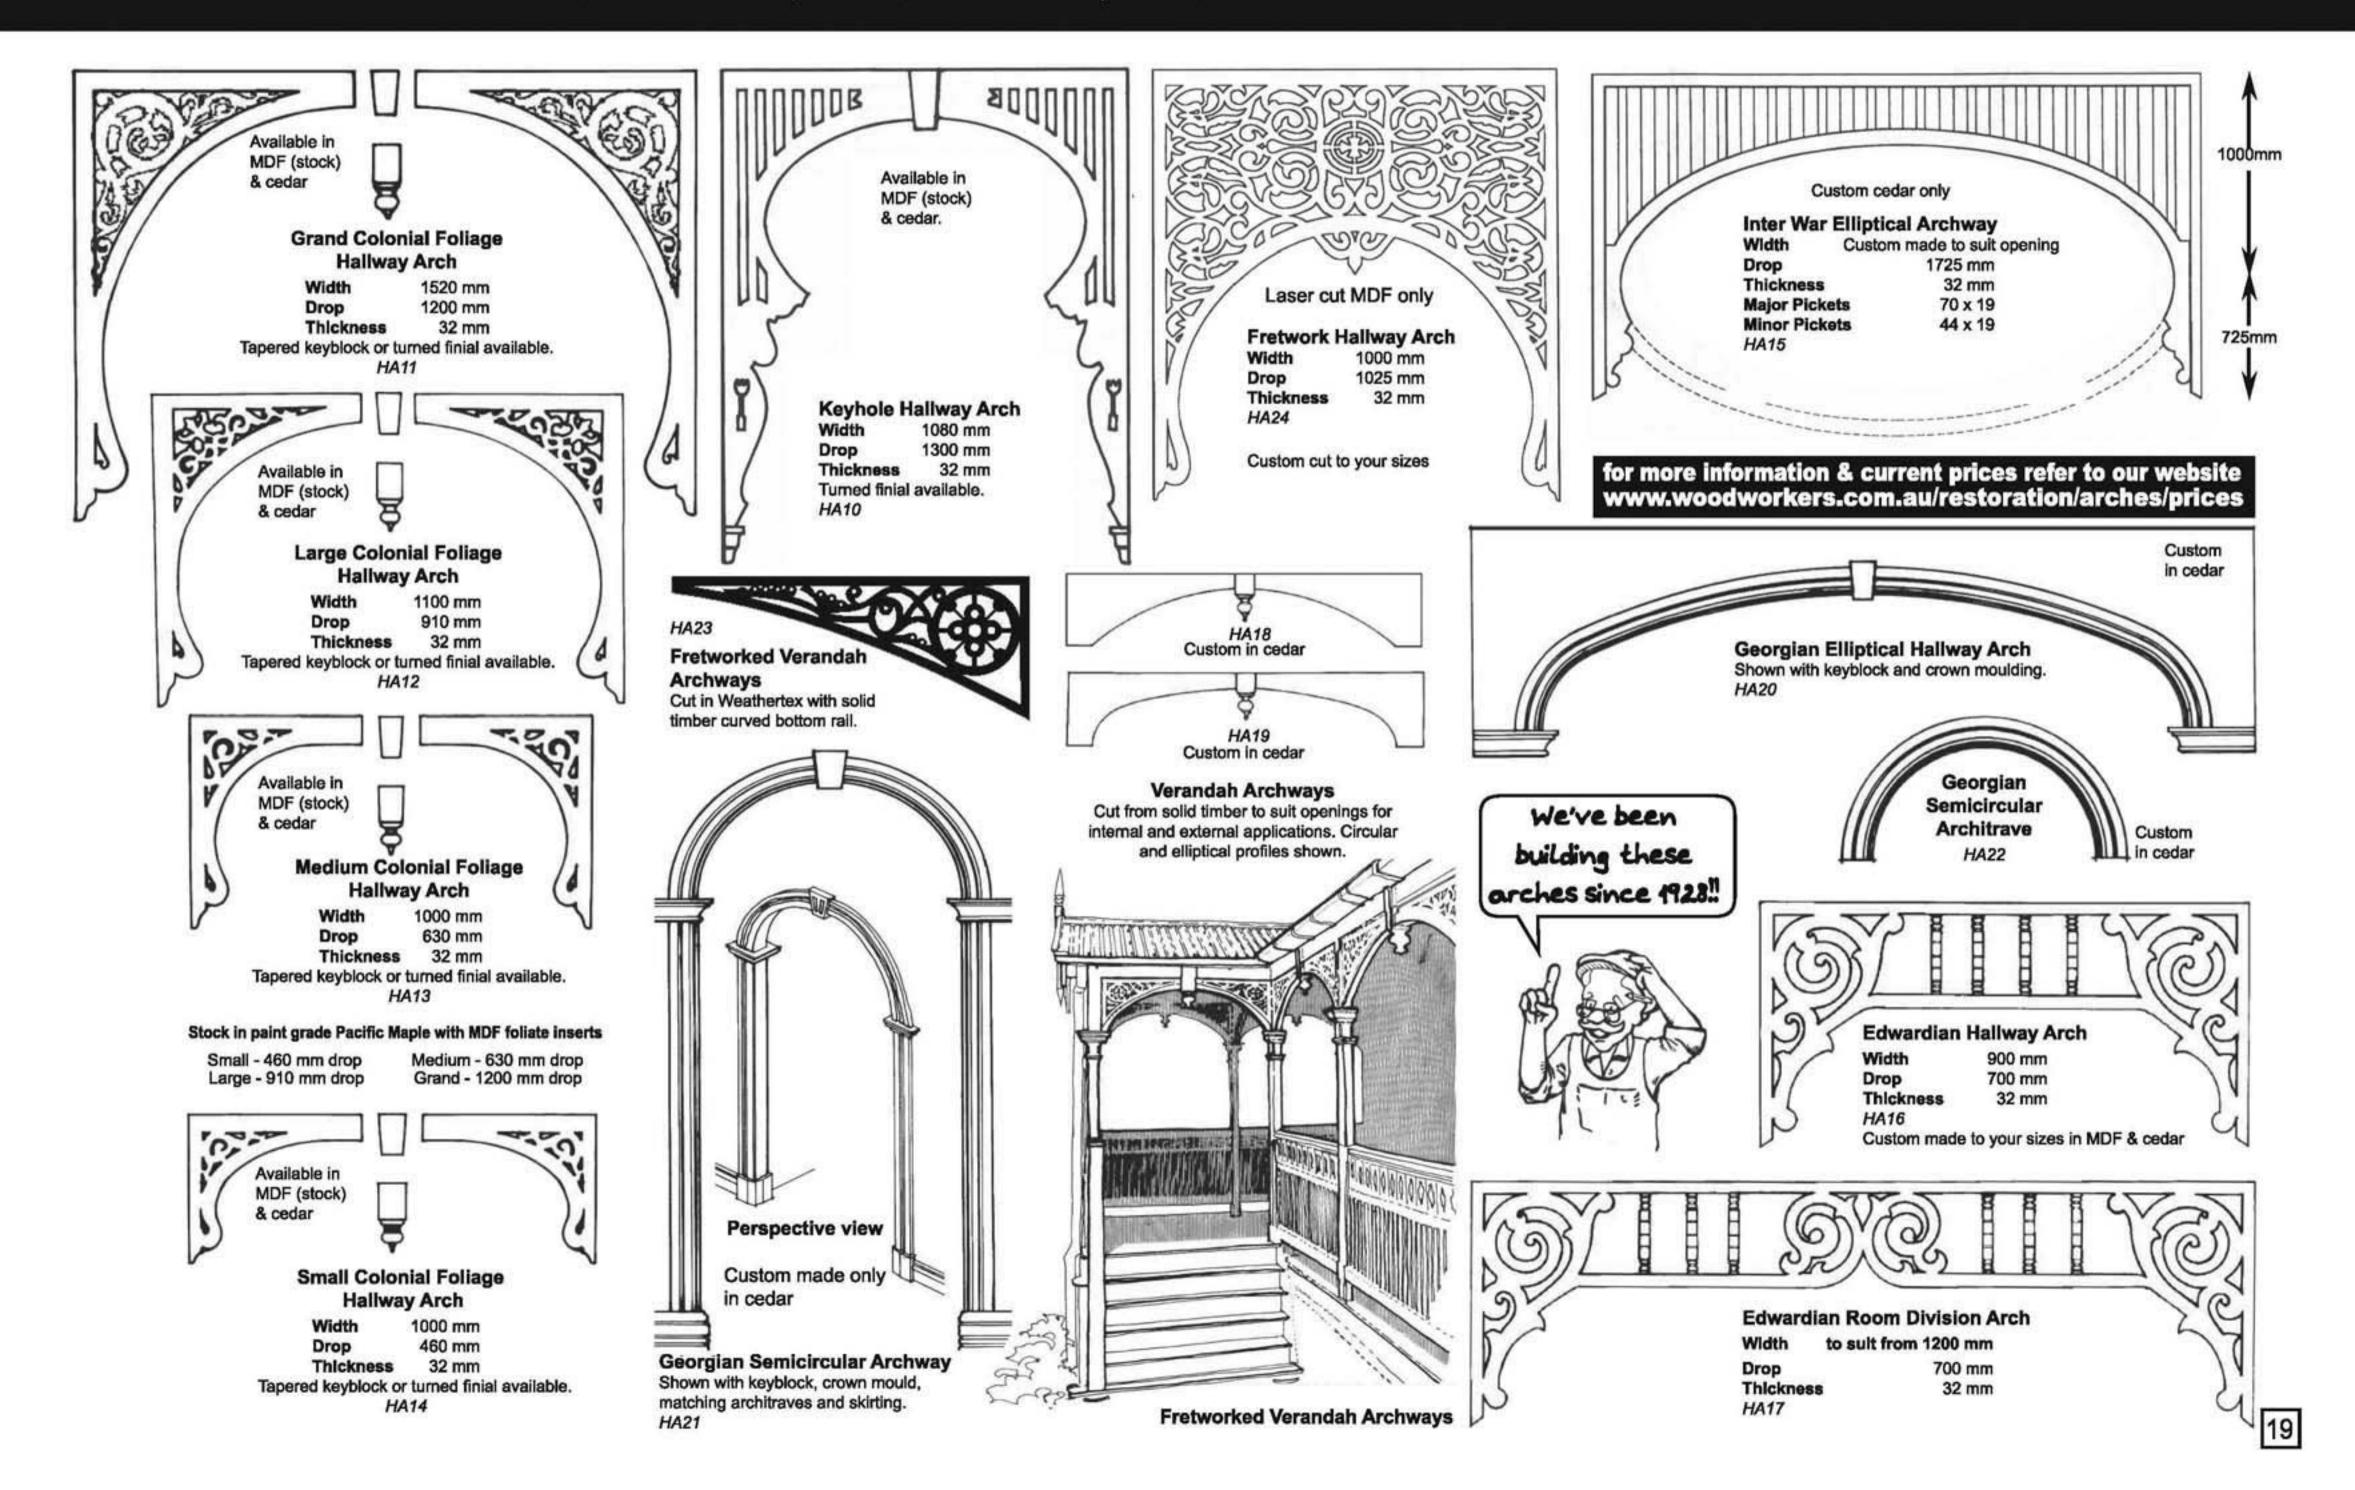

SUNSHINE COAST Maroochydore 4558 Tel : (07) 5479 0999 Fax : (07) 5479 0911 sunshine@woodworkers.com.au

Traditional Arches

বাবাব biggest choice best prices innovative designs $\overline{\mathbf{v}}$ largest stock




BRISBANE

Showroom : 1095 lpswich Rd, Moorooka 4105 : PO Box 206, Moorooka 4105 Postal Head Office : Evesham St, Moorooka 4105 Tel: (07) 3848 1383 Fax: (07) 3892 1476 : sales@woodworkers.com.au Email

GOLD COAST

Brickworks Annex, Warehouse Rd, Southport 4215 Tel : (07) 5571 0088 Fax : (07) 5571 0617 goldcoast@woodworkers.com.au

53 Wises Rd,

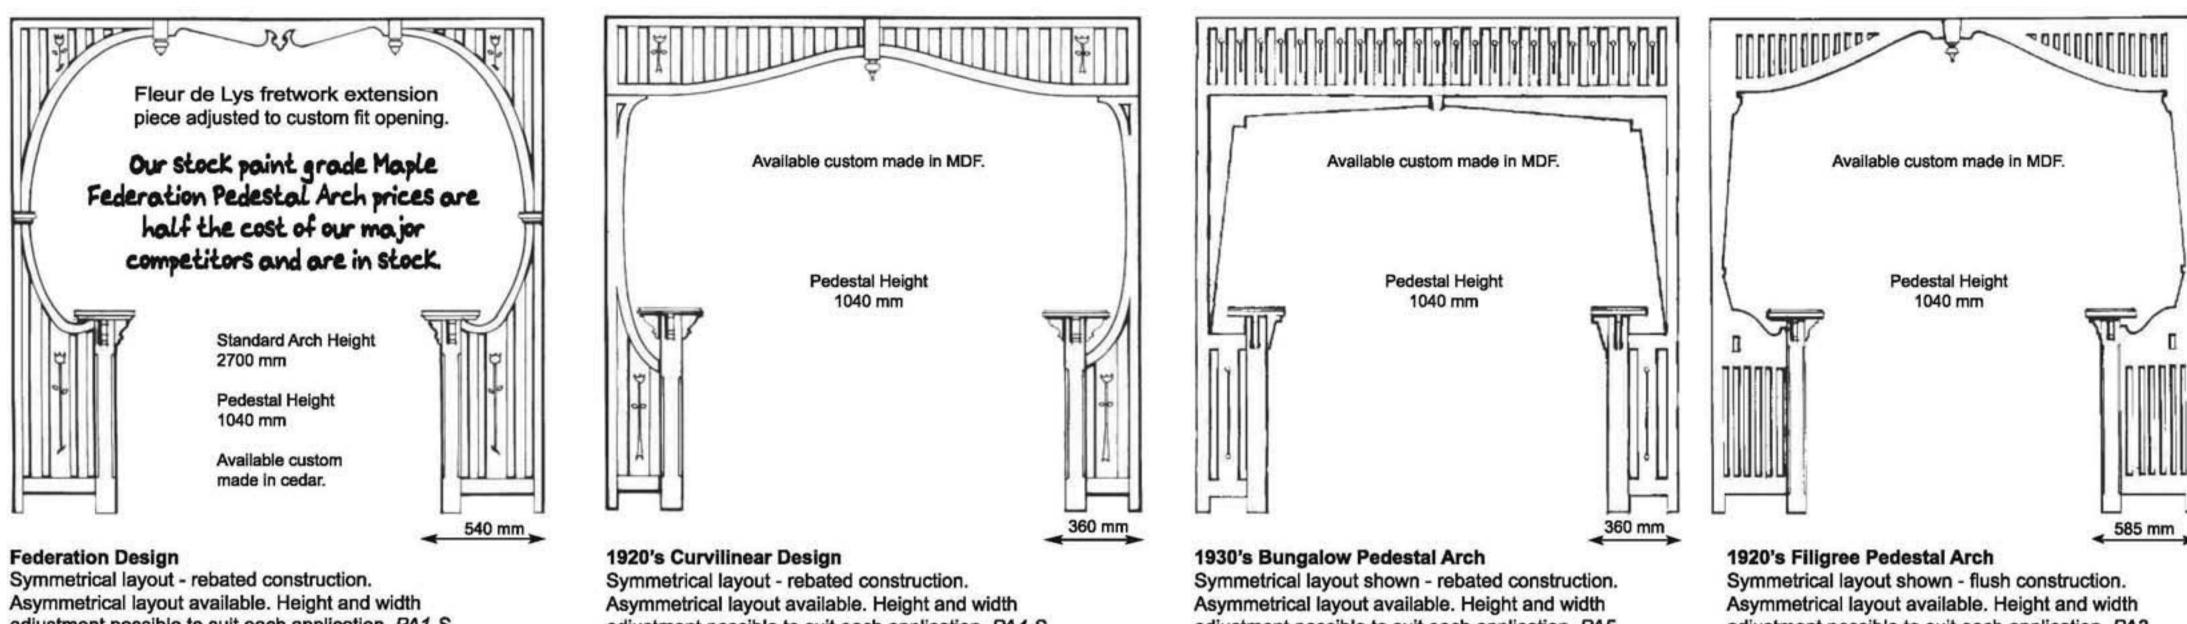


adjustment possible to suit each application. PA1-S

PEDESTAL ARCHES

adjustment possible to suit each application. PA4-S

for more information & current prices refer to our website www.woodworkers.com.au/restoration/arches/prices

Houses built in the late Nineteenth & early Twentieth Century often used ornate timber pedestal arches and grilles to divide living spaces. Over the years, many have been stripped away during 'modernisations' & most of the arch designs that have reappeared use turned staircase components which bear no resemblance to original designs. The Woodworkers Company builds arches which replicate measured originals. They are either paint-grade MDF or, where varnishing is preferred, hard grained Cedar. For renovations or new developments we are always ready to build designs that blend comfortably with the architectural style or meet particular specifications.

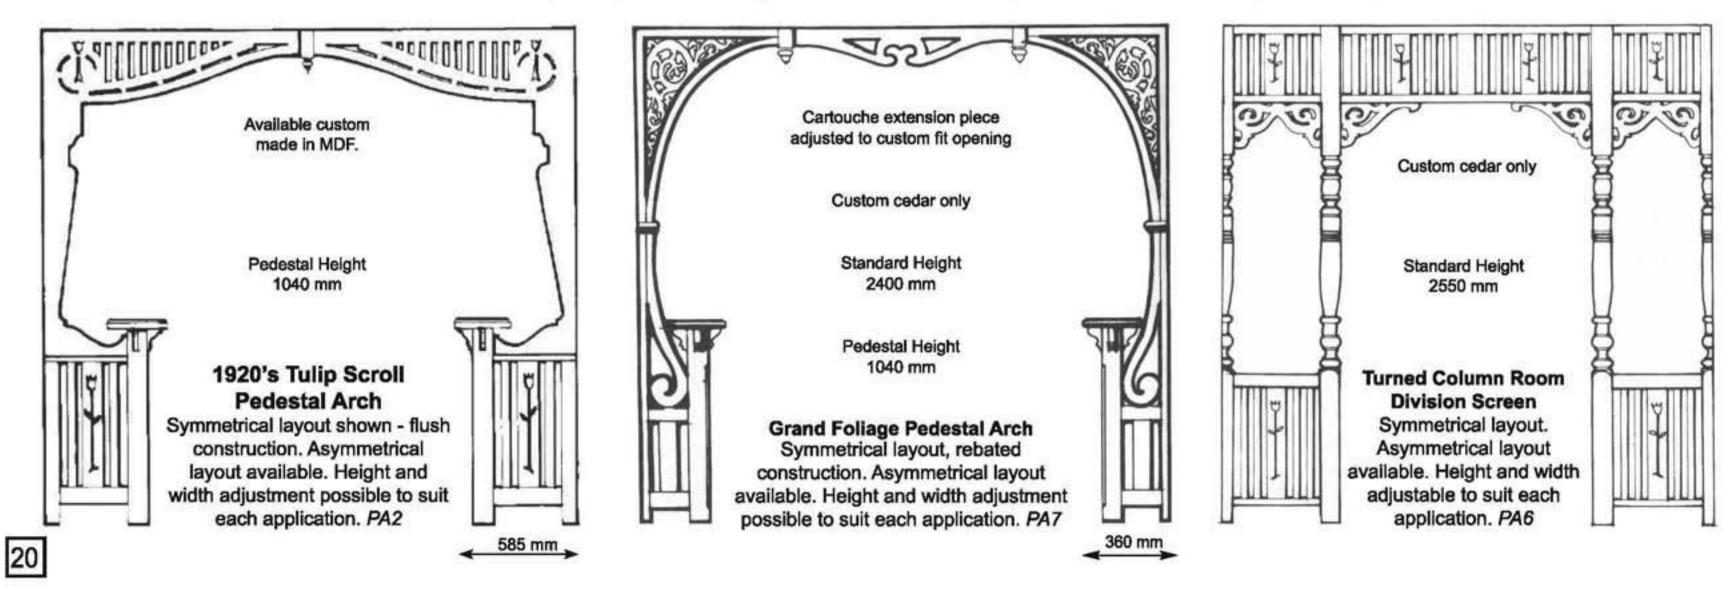


SUNSHINE COAST Maroochydore 4558 Tel : (07) 5479 0999 Fax : (07) 5479 0911 sunshine@woodworkers.com.au

Pedestal Arches

biggest choice $\mathbf{\nabla}$ $\overline{\mathbf{v}}$ best prices innovative designs $\overline{\mathbf{v}}$ $\overline{\mathbf{v}}$ Largest stock

adjustment possible to suit each application. PA5

adjustment possible to suit each application. PA3

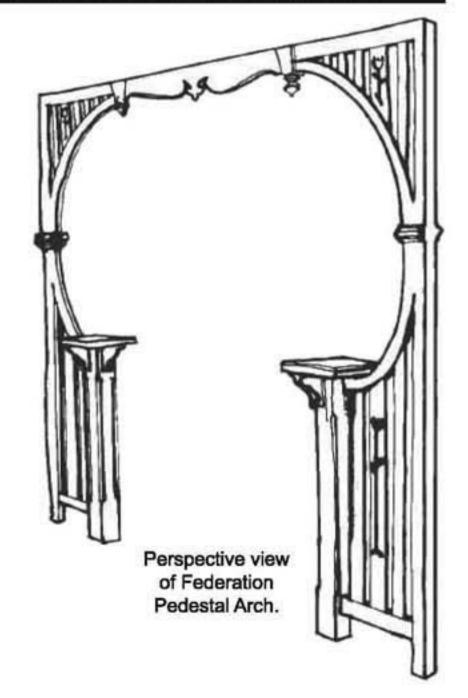



BRISBANE

Showroom : 1095 Ipswich Rd, Moorooka 4105 : PO Box 206, Moorooka 4105 Postal Head Office : Evesham St, Moorooka 4105 Tel: (07) 3848 1383 Fax: (07) 3892 1476 : sales@woodworkers.com.au Email

00

'3'

'C'

GOLD COAST

Brickworks Annex, Warehouse Rd, Southport 4215 Tel : (07) 5571 0088 Fax : (07) 5571 0617 goldcoast@woodworkers.com.au

53 Wises Rd.

TIMBER & IRON EXTERNAL BALUSTRADE

featur

Iron

styles

Collar

panels

of so


'2'

B'U




At a fraction of the cost of all iron balustrading, Woodworkers makes a


range of black powdercoat baluster design set in hardwood rails to achieve a fresh Mediterranean look. Installation is simple and cost effective, without the need for specialist metal workers.

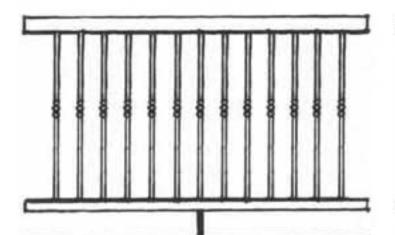


Woodworkers' Mid Collar Iron Balustrade TS1 (Type "B" collar only)

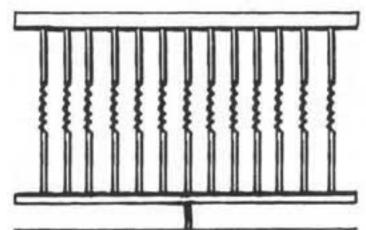

Woodworkers' Centre Twist Iron Balustrade TS3 (Type "C" collar only)

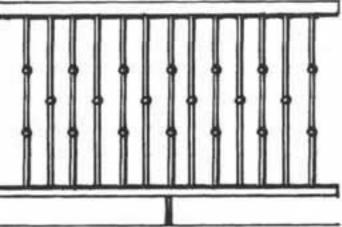

Woodworkers' Offset Collar Iron Balustrade TS2 (Type "A" collar only)

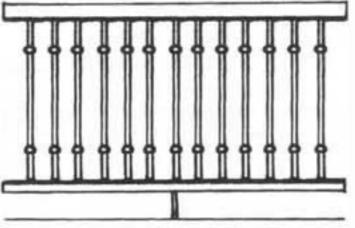


Woodworkers' Margin Collar Iron Balustrade TS4 (Type "A" collar only)

EXTERNAL BALUSTRADE

The style of timber balustrades provides one of the best clues to the age of old houses. Before 1880 virtually all Queensland houses had Union Jack balustrading, using slender timbers in compositions emphasising a diagonal pattern. In the late nineteenth century cast iron was the fashionable balustrade material although simple two rail dowel or turned balustrades were also commonly used. By 1900 there was a resurgence in preferences for timber balustrades again, with variations on the three rail dowel design being the hallmark of the Federation era. The inter-war period was characterised by a shift to slatted balustrades in lieu of dowels, often with fretworked motif panels or constructed entirely from fretworked palings.

valances to trim the lintel beam above the handrailing.

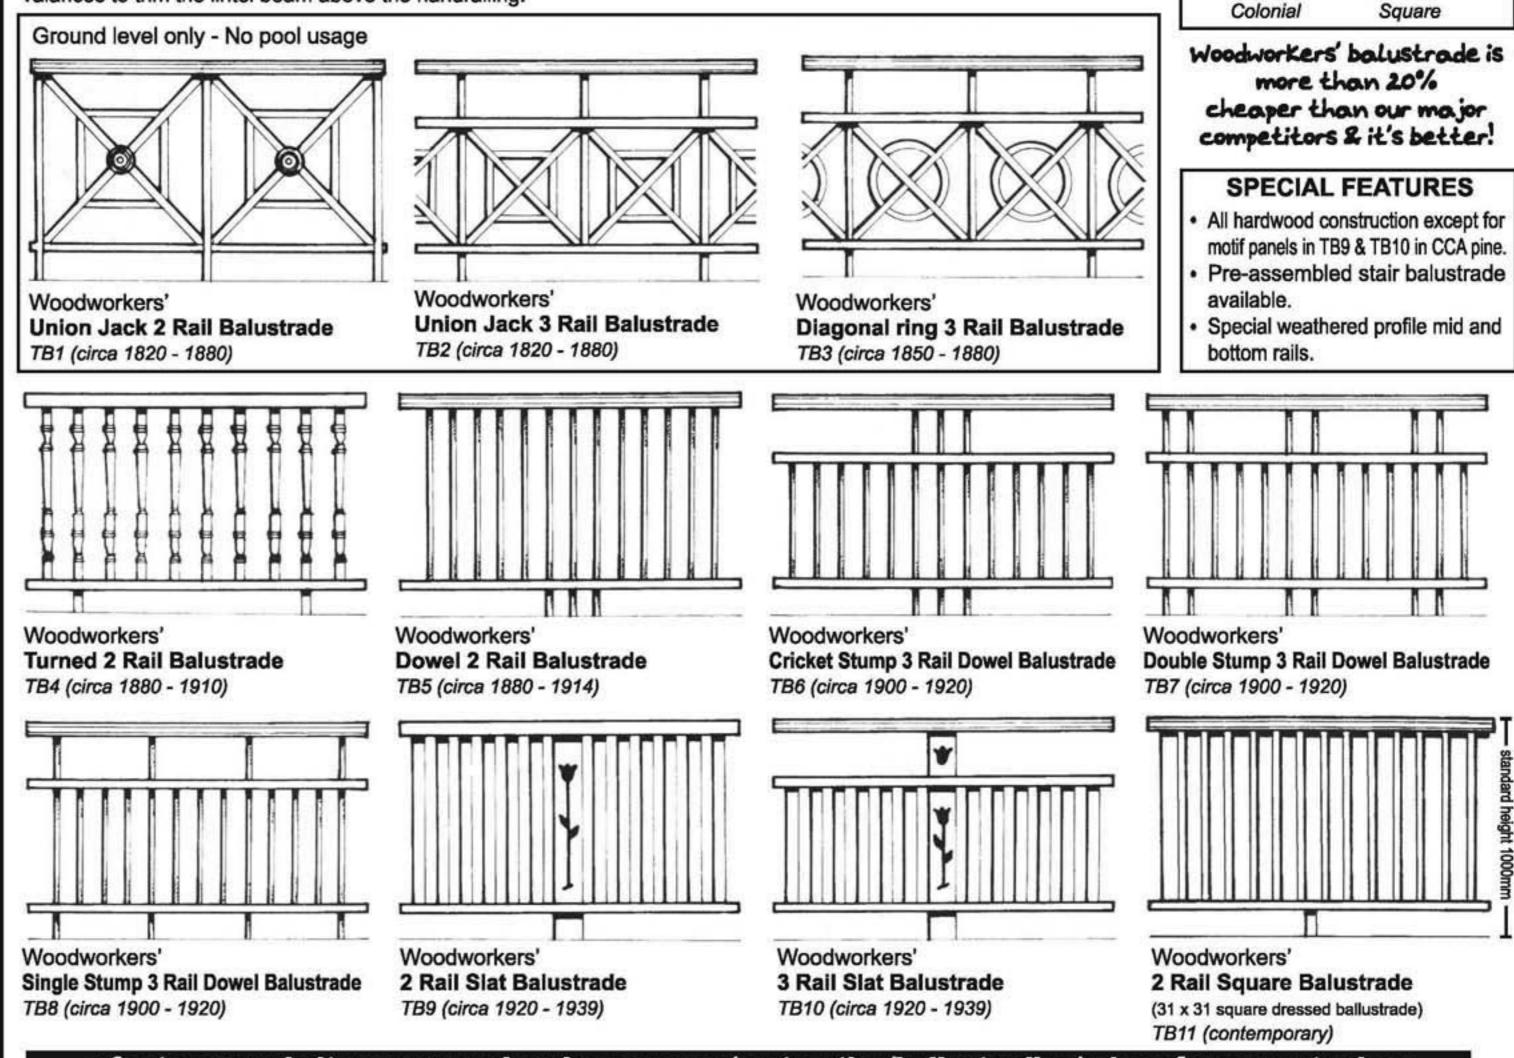

SUNSHINE COAST Maroochydore 4558 Tel : (07) 5479 0999 Fax : (07) 5479 0911 sunshine@woodworkers.com.au

Exterior Timber & Iron Balustrading


biggest choice	$\overline{\mathbf{v}}$
best prices	$\overline{\checkmark}$
innovative designs	$\overline{\checkmark}$
largest stock	$\overline{\mathbf{v}}$

Ladies Waist

Handrailing Cross-sections

Top rail

Breadloaf

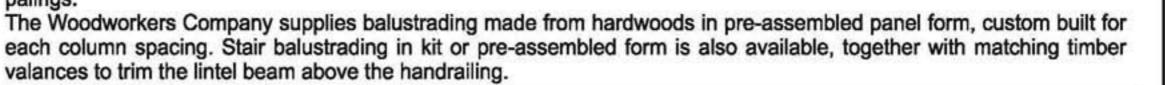




BRISBANE

Showroom : 1095 lpswich Rd, Moorooka 4105 Postal : PO Box 206, Moorooka 4105 Head Office : Evesham St, Moorooka 4105 Tel: (07) 3848 1383 Fax: (07)3892 1476 Email : sales@woodworkers.com.au

GOLD COAST

Brickworks Annex, Warehouse Rd, Southport 4215 Tel : (07) 5571 0088 Fax : (07) 5571 0617 goldcoast@woodworkers.com.au

SUNSHINE COAST 53 Wises Rd, Maroochydore 4558 Tel : (07) 5479 0999 Fax : (07) 5479 0911 sunshine@woodworkers.com.au

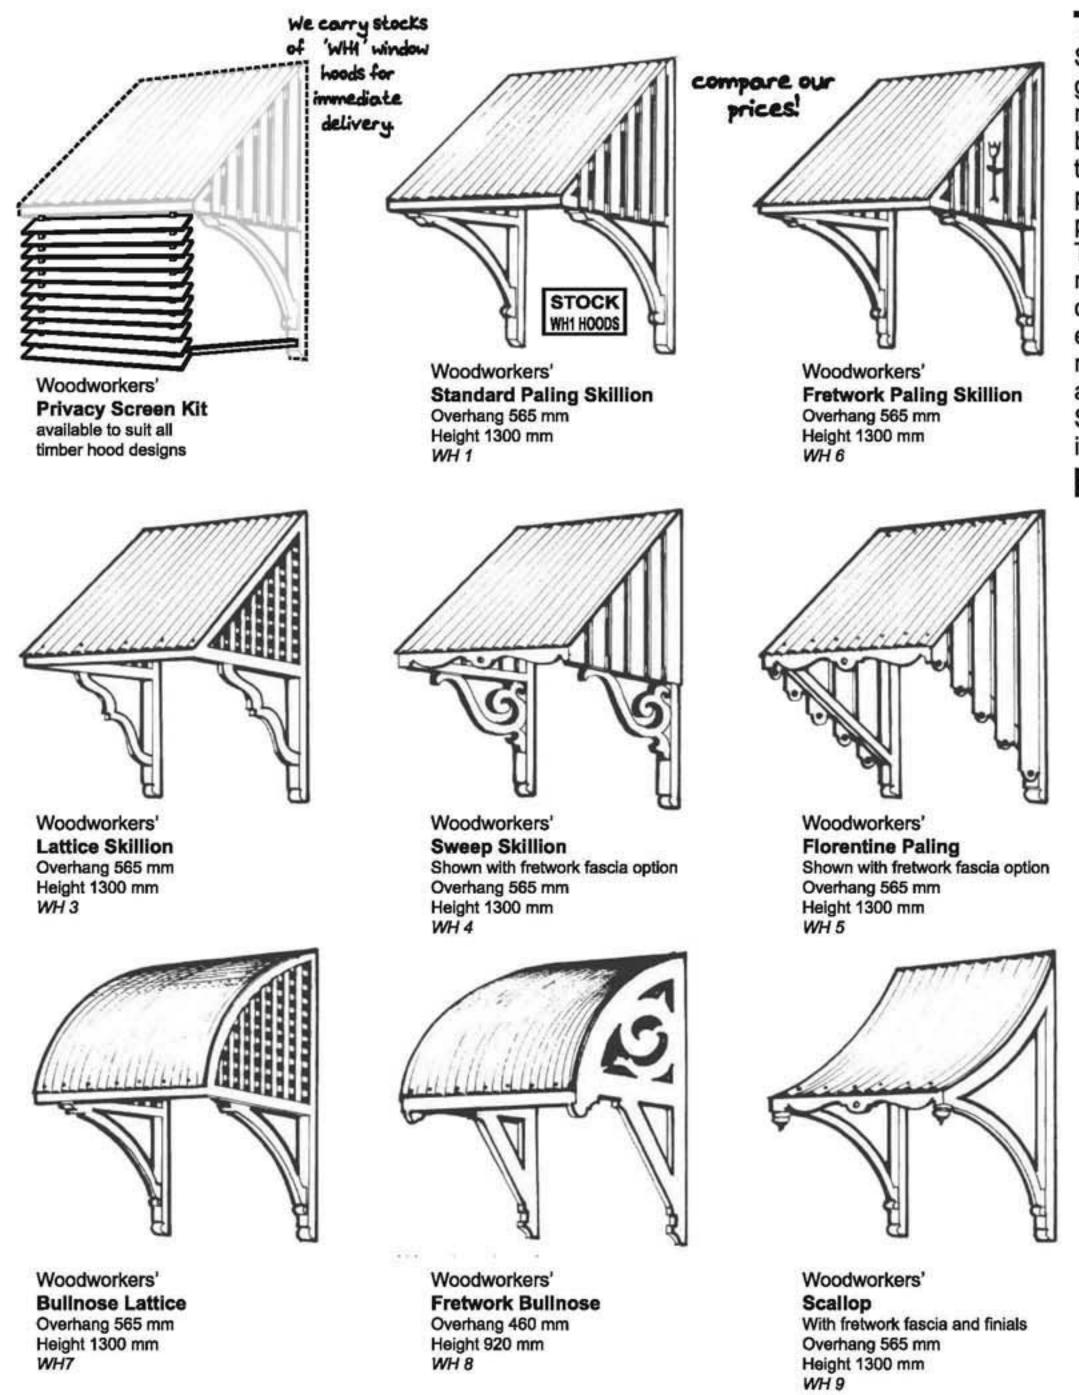

biggest choice best prices innovative designs Largest stock

TIMBER + TIN WINDOW HOODS

Surprisingly, window hoods came into general usage only at the end of the nineteenth century as Australians belatedly adapted their houses for the tropical climate. They remained popular until the 1930's, becoming progressively less elaborate with time. The Woodworkers' Company makes metal hoods as pre-assembled units or supplies timber hood designs as either complete kits (incorporating metalwork, screws and flashings) or as timberwork only components. Special hood designs can be quoted, if required.




all hoods are made from durable hardwood




Woodworkers' Diagonal Skillion Overhang 565 mm Height 1300 mm WH 2



Woodworkers' Sunrise Skillion Overhang 565 mm Height 1300 mm WH 10

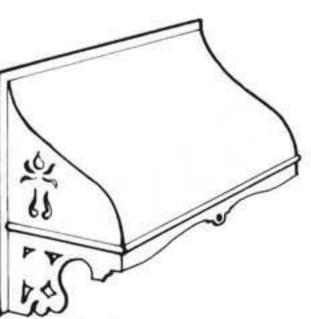

Woodworkers' Ogee No. 1 Overhang 480 mm Height 830 mm MH1

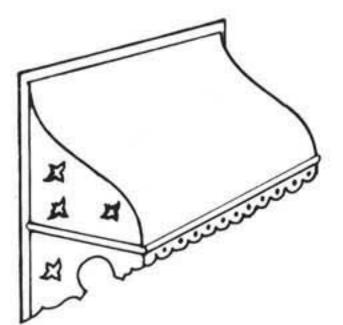


Woodworkers' Ogee No. 2 Overhang 480 mm Height 810 mm MH2


METAL HOODS

Our metal hoods are made to order from 0.4 mm (26 gauge) galvanised steel, ready for painting or colorbond colours at additional cost. Apart from the standard designs illustrated, we can match existing hoods as required for a small additional charge.

for current prices refer to our website www.woodworkers.com.au /restoration/windowhoods/prices

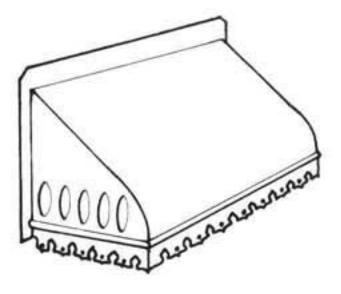

Woodworkers' Bullnose No. 1 Overhang 470 mm Height 440 mm MH3

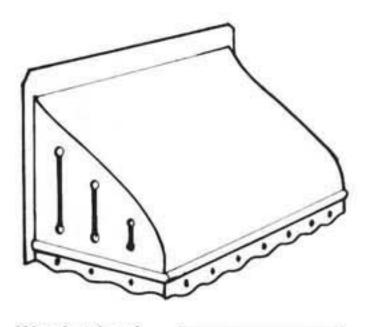

Woodworkers' Bullnose No. 2 Overhang 480 mm Height 560 mm MH4






BRISBANE

Showroom : 1095 lpswich Rd, Moorooka 4105 : PO Box 206, Moorooka 4105 Postal Head Office : Evesham St, Moorooka 4105 Tel: (07) 3848 1383 Fax: (07) 3892 1476 : sales@woodworkers.com.au Email

GOLD COAST

Brickworks Annex, Warehouse Rd, Southport 4215 Tel : (07) 5571 0088 Fax : (07) 5571 0617 goldcoast@woodworkers.com.au

53 Wises Rd,

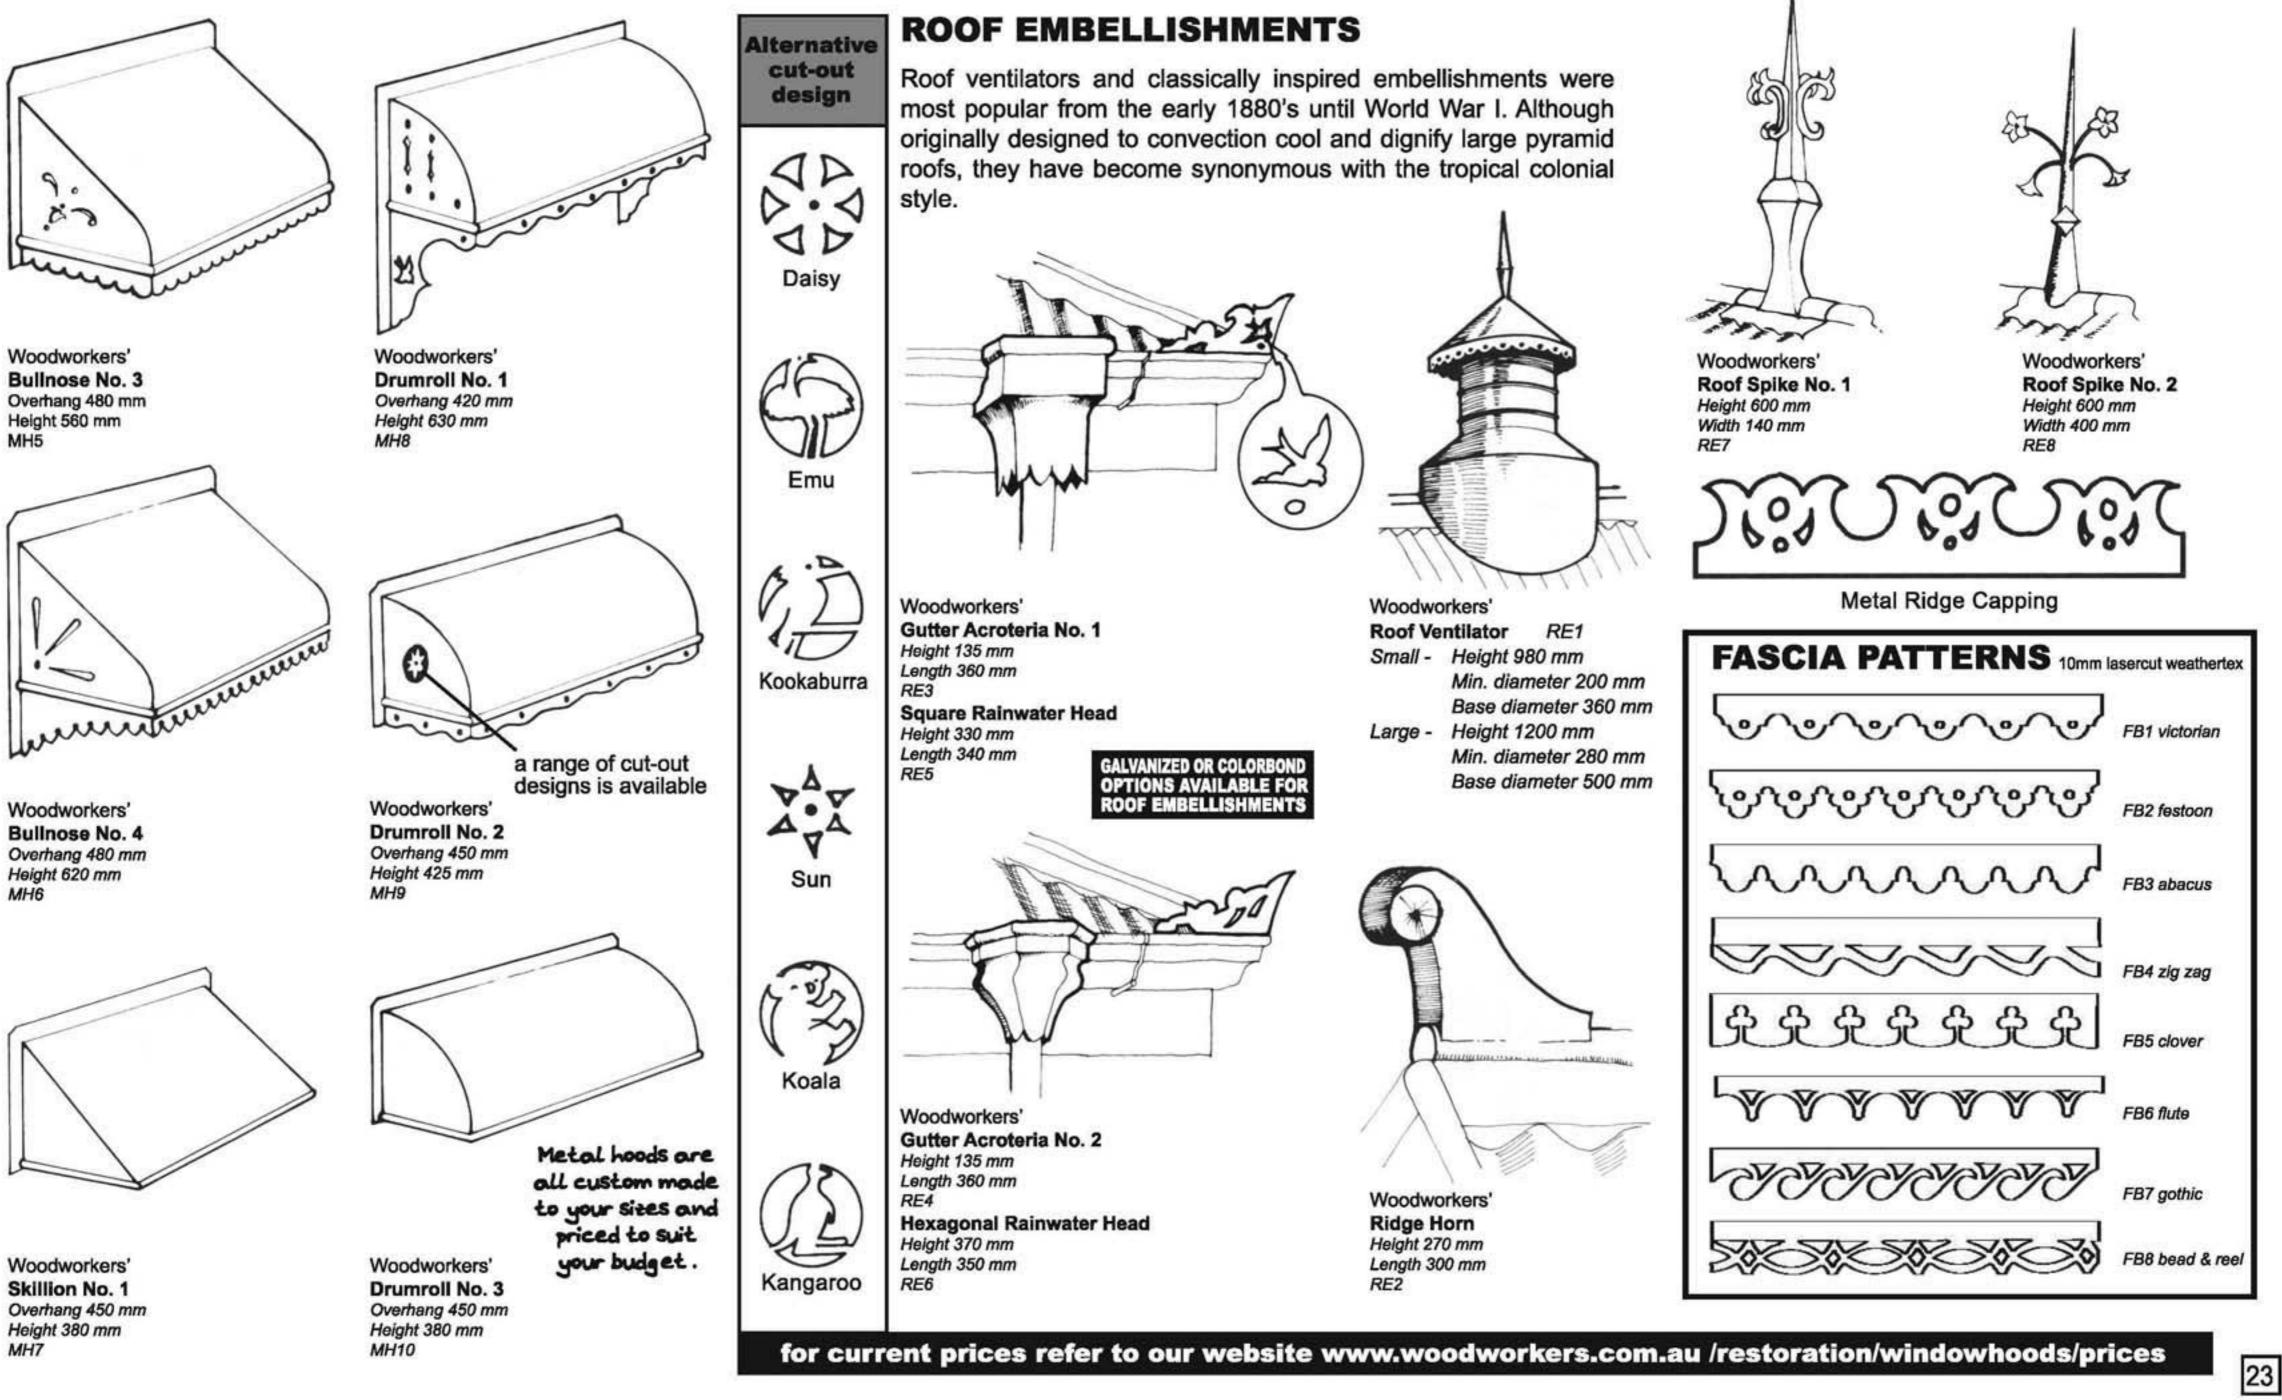

SUNSHINE COAST Maroochydore 4558 Tel : (07) 5479 0999 Fax : (07) 5479 0911 sunshine@woodworkers.com.au

Metal Window Hoods & Roof Embellishments

biggest choice	\checkmark
best prices	$\overline{\checkmark}$
innovative designs	$\overline{\mathbf{v}}$
largest stock	$\overline{\mathbf{v}}$



www.woodworkers.com.au Email


BRISBANE

Showroom : 1095 lpswich Rd, Moorooka 4105 : PO Box 206, Moorooka 4105 Postal Head Office : Evesham St, Moorooka 4105 Tel: (07) 3848 1383 Fax: (07) 3892 1476 :sales@woodworkers.com.au

GOLD COAST

Brickworks Annex, Warehouse Rd, Southport 4215 Tel : (07) 5571 0088 Fax : (07) 5571 0617 goldcoast@woodworkers.com.au


SUNSHINE COAST 53 Wises Rd, Maroochydore 4558 Tel : (07) 5479 0999 Fax : (07) 5479 0911 sunshine@woodworkers.com.au

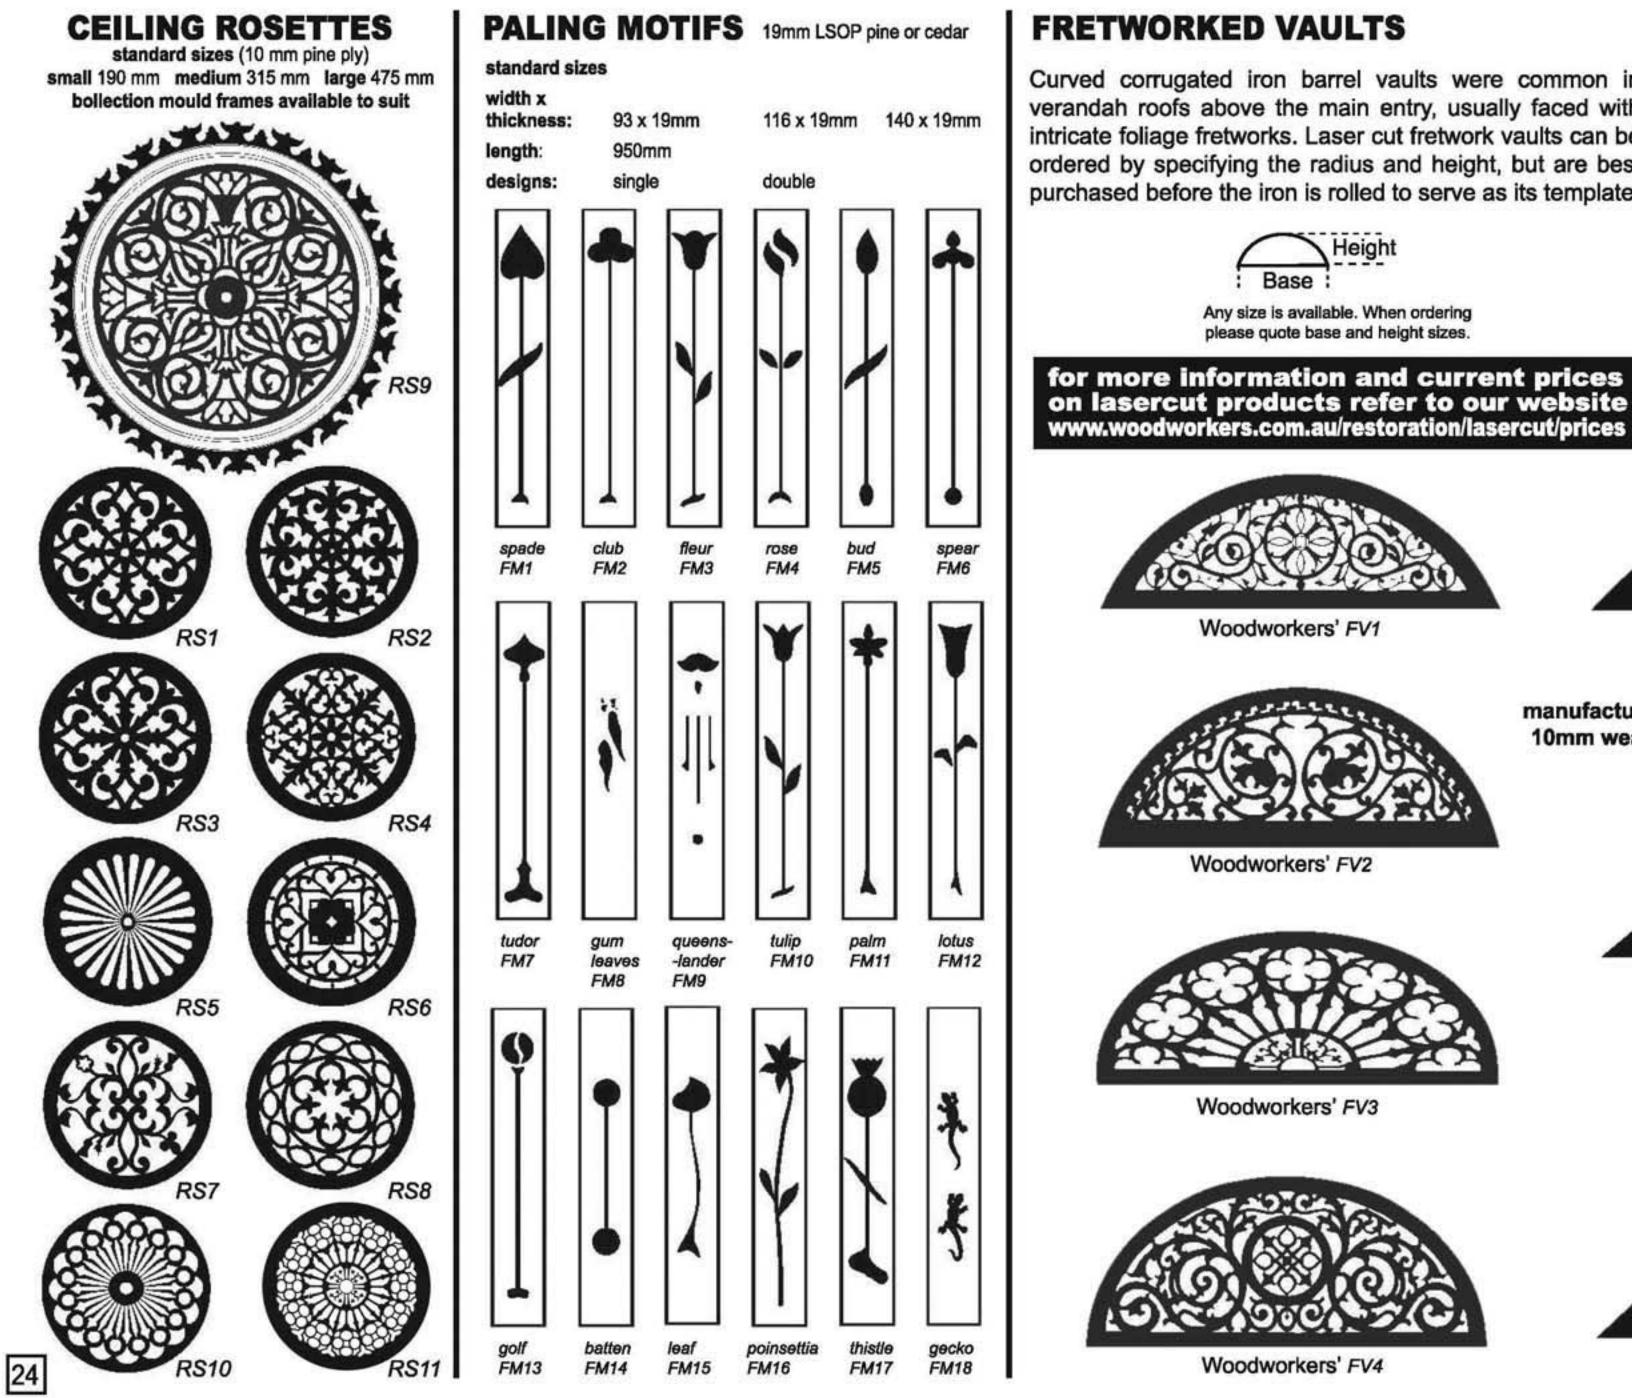

Traditional Fretworks

biggest choice	$\overline{\mathbf{v}}$
best prices	$\overline{\mathbf{v}}$
innovative designs	$\overline{\mathbf{v}}$
largest stock	$\mathbf{\nabla}$

Curved corrugated iron barrel vaults were common in verandah roofs above the main entry, usually faced with intricate foliage fretworks. Laser cut fretwork vaults can be ordered by specifying the radius and height, but are best purchased before the iron is rolled to serve as its template.

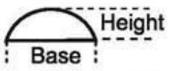




Woodworkers' FV6



Woodworkers' FV7



Woodworkers' FV5

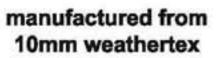



Woodworkers' FP512






BRISBANE

Showroom: 1095 lpswich Rd, Moorooka 4105 : PO Box 206, Moorooka 4105 Posta Head Office : Evesham St, Moorooka 4105 Fax: (07)3892 1476 Tel: (07) 3848 1383 Email : sales@woodworkers.com.au

GOLD COAST

Brickworks Annex, Warehouse Rd, Southport 4215 Tel : (07) 5571 0088 Fax : (07) 5571 0617 goldcoast@woodworkers.com.au

53 Wises Rd.

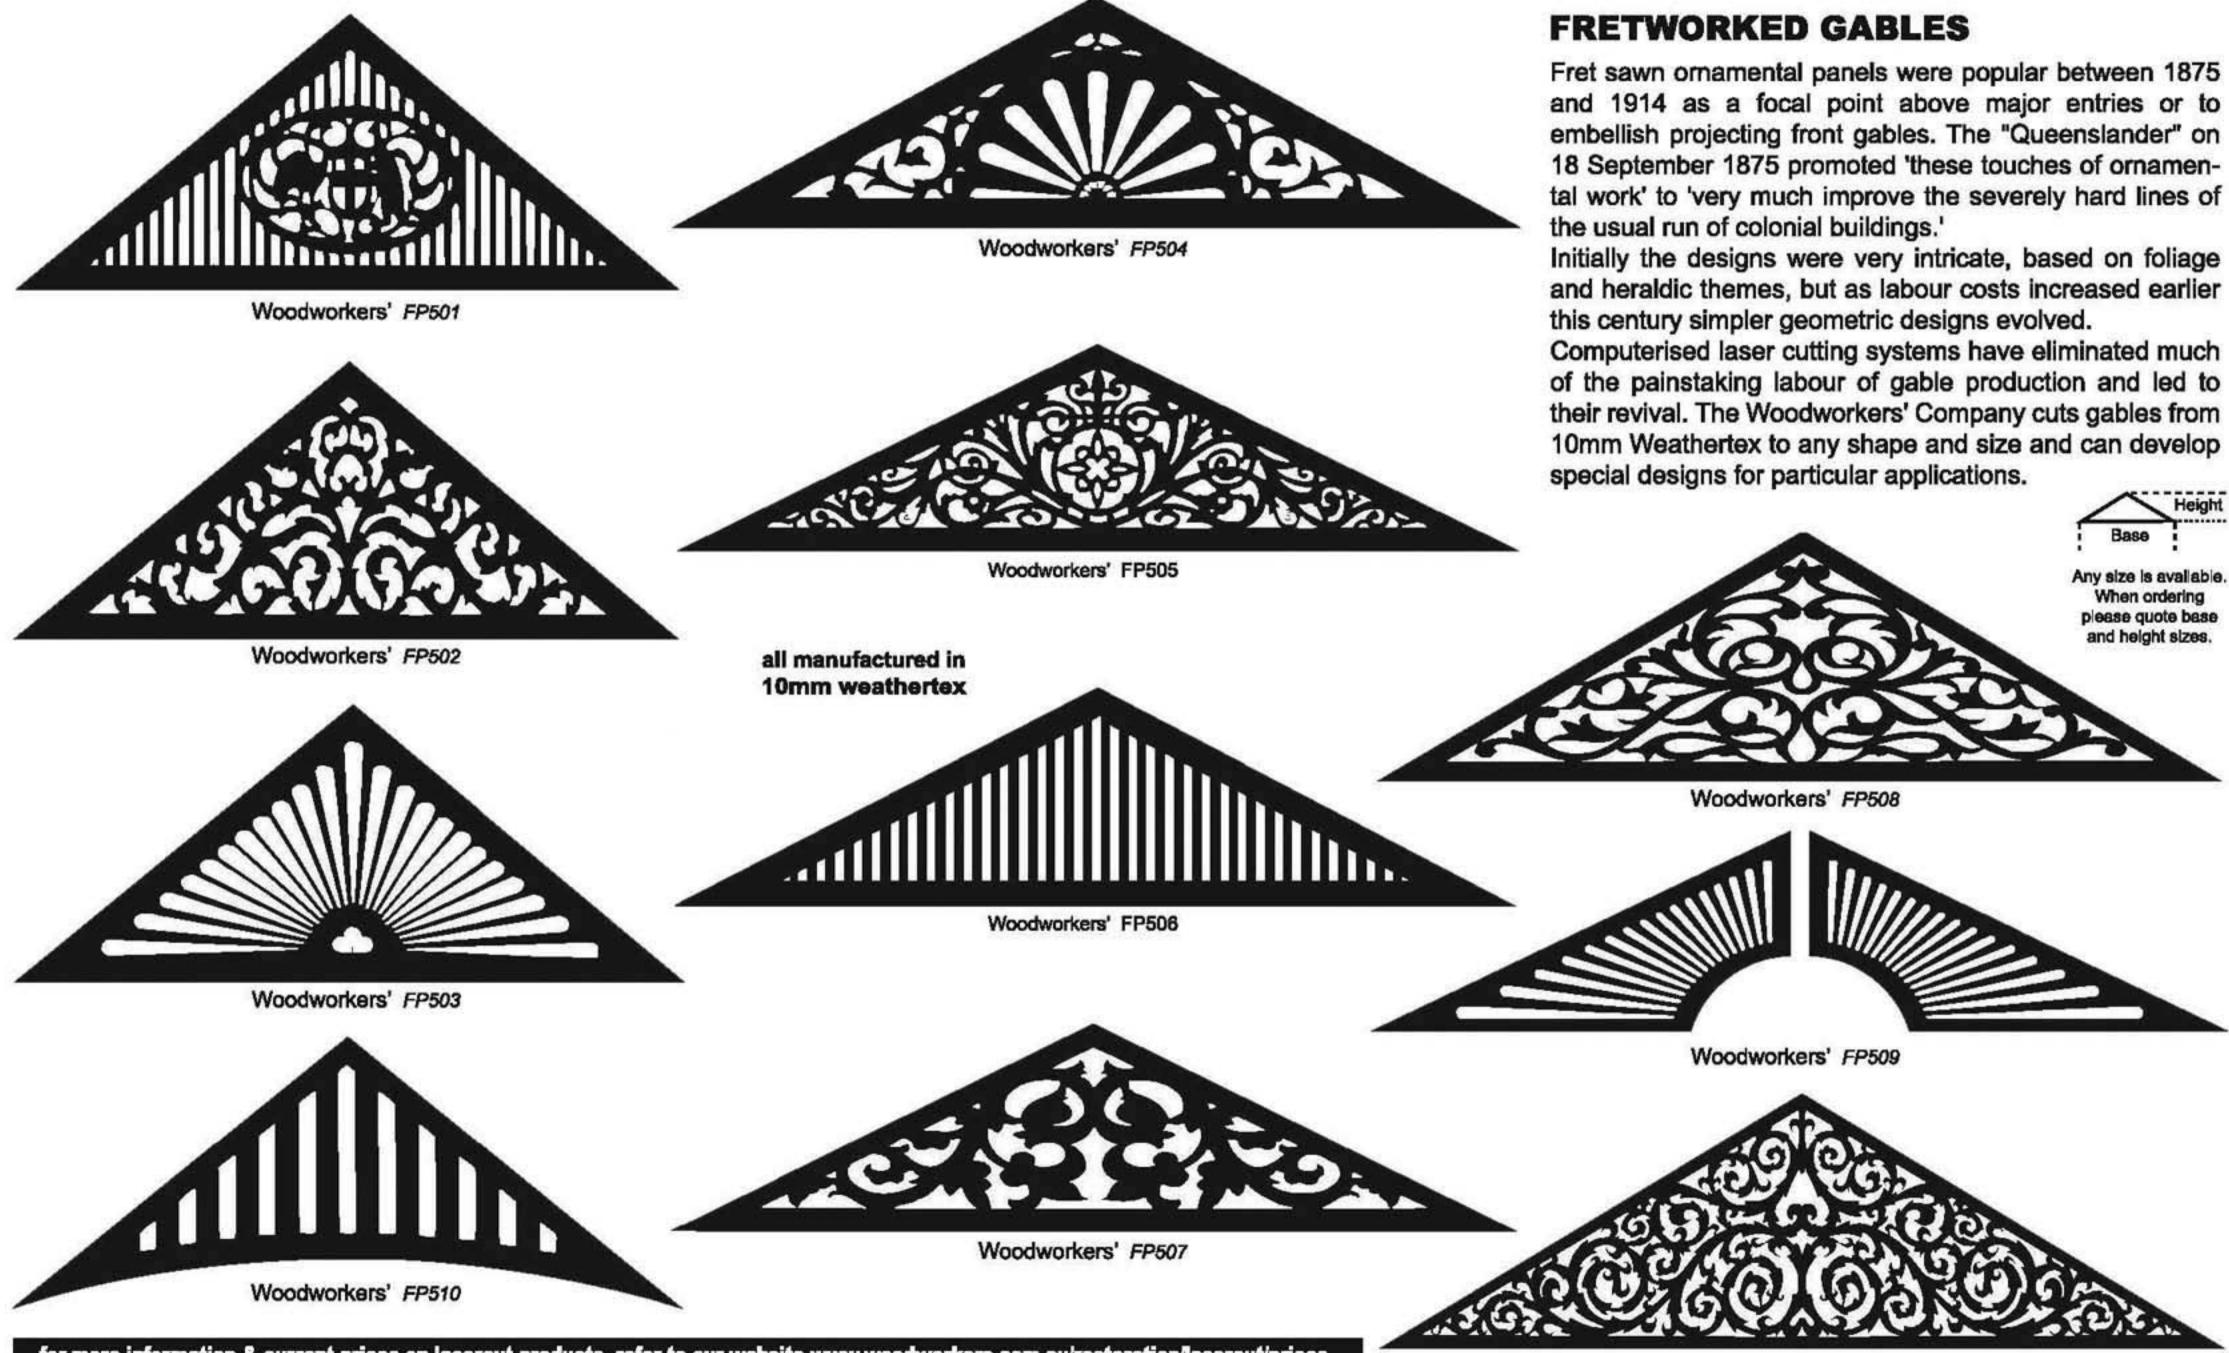

for more information & current prices on lasercut products refer to our website www.woodworkers.com.au/restoration/lasercut/prices

SUNSHINE COAST Maroochydore 4558 Tel : (07) 5479 0999 Fax : (07) 5479 0911 sunshine@woodworkers.com.au

Fretworked Gables

biggest choice \mathbf{x} ~ best prices $\overline{\mathbf{v}}$ innovative designs largest stock V

Woodworkers' FP511



www.woodworkers.com.au Email


BRISBANE

Showroom : 1095 lpswich Rd, Moorooka 4105 : PO Box 206, Moorooka 4105 Postal Head Office : Evesham St, Moorooka 4105 Fax: (07)3892 1476 Tel: (07) 3848 1383 : sales@woodworkers.com.au

GOLD COAST

Brickworks Annex, Warehouse Rd, Southport 4215 Tel : (07) 5571 0088 Fax : (07) 5571 0617 goldcoast@woodworkers.com.au

SUNSHINE COAST 53 Wises Rd. Maroochydore 4558 Tel : (07) 5479 0999 Fax: (07) 5479 0911 sunshine@woodworkers.com.au

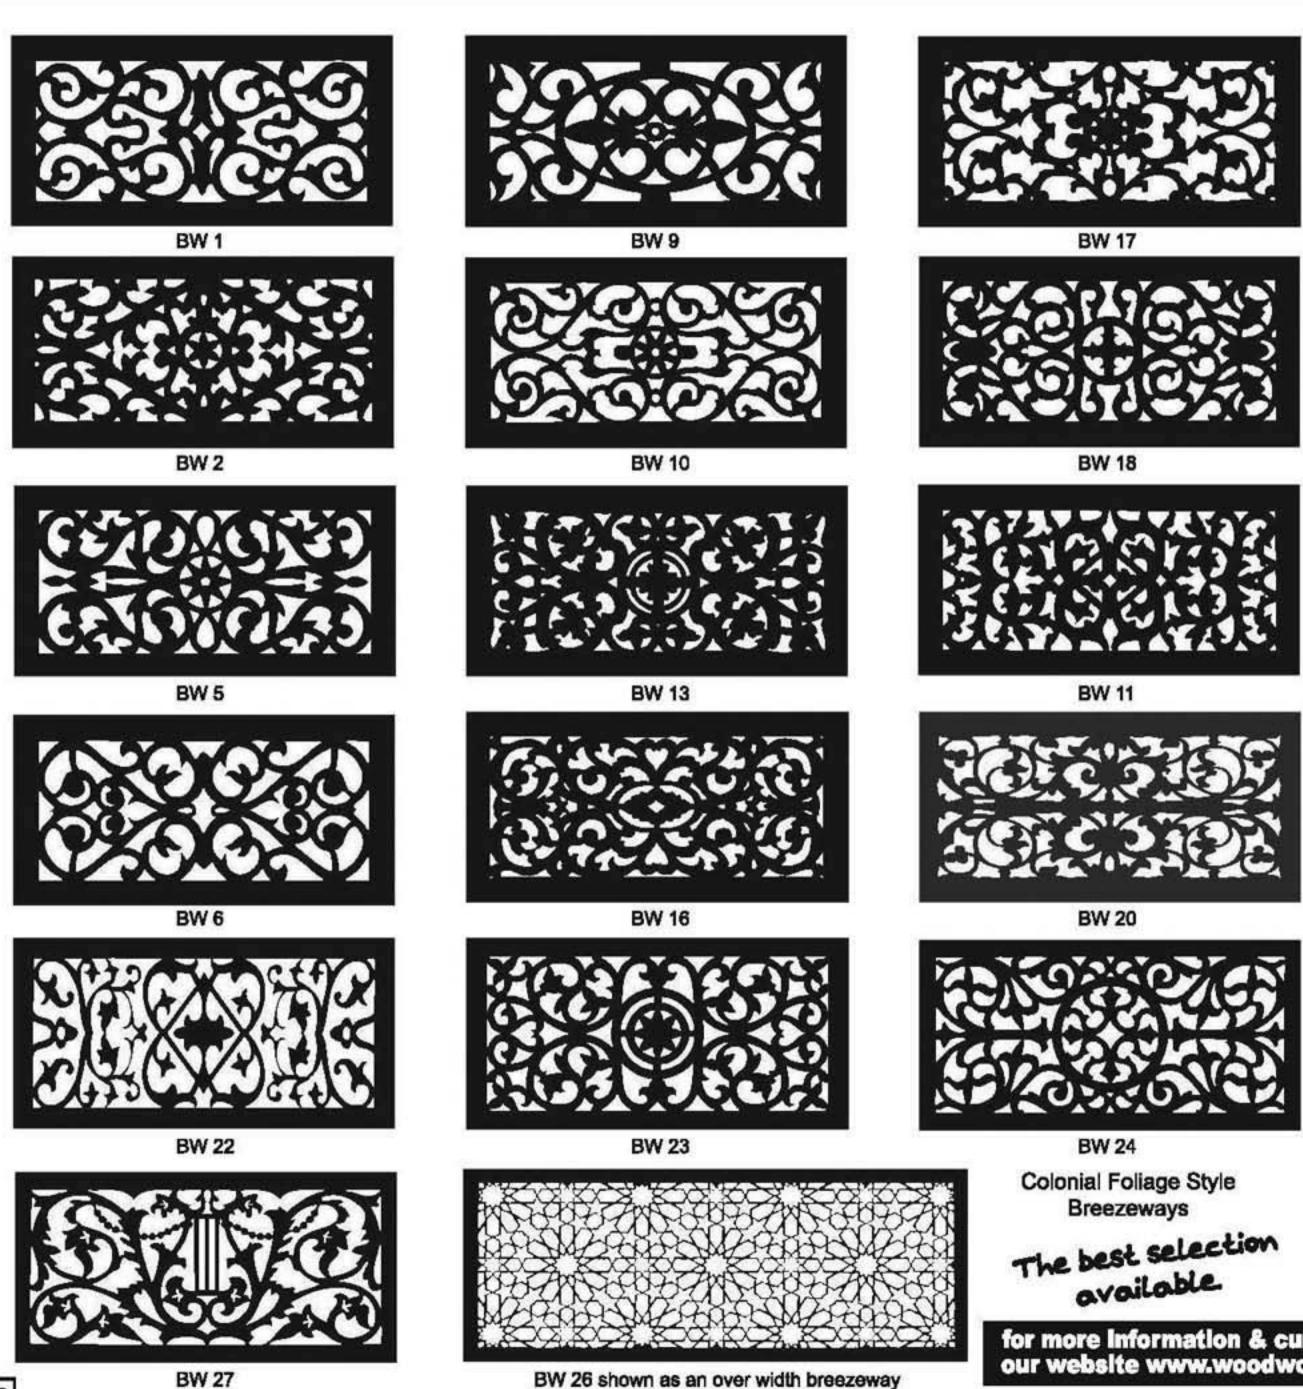


Fretwork Breezeways

biggest choice	$\overline{\mathbf{\Sigma}}$
best prices	$\overline{\mathbf{x}}$
innovative designs	$\overline{\mathbf{v}}$
largest stock	$\overline{\mathbf{\Sigma}}$



BW 14

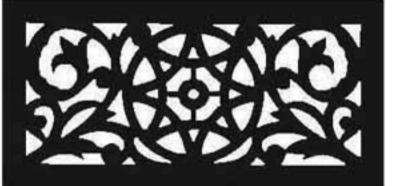

BW 12



BW 21

Breezeway panels were widely used from the early 1880's to promote air movement within cottages and provide some decorative enrichment to the simple interiors. They were originally designed in swirling patterns based on foliage, fruit, flowers and vines and progressed with time into more geometric patterns, stylised emblems and other federation motifs. They remained popular until the 1920's. In ceilings, square or circular panels were placed centrally in each room to convection cool the interiors and house the base of gas and electric lights fittings and ceiling fans. The Woodworkers Company supplies laser cut fretwork panels in standard interior pine plywood or cedar ply for clear finishing. Standard size is 405(h) x 810(w) x 9mm or made to measure as required.


for more information & current prices on lasercut products refer to our website www.woodworkers.com.au/restoration/lasercut/prices




BW 3



BW 7

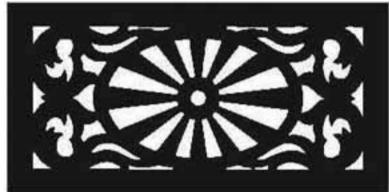

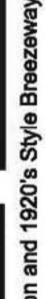

BW 4



BW 8



BW 19




BW 25



BRISBANE

Showroom : 1095 lpswich Rd, Moorooka 4105 : PO Box 206, Moorooka 4105 Postal Head Office : Evesham St, Moorooka 4105 Tel: (07) 3848 1383 Fax: (07) 3892 1476 :sales@woodworkers.com.au Email

GOLD COAST Brickworks Annex, Warehouse Rd, Southport 4215 Tel : (07) 5571 0088 Fax : (07) 5571 0617 goldcoast@woodworkers.com.au

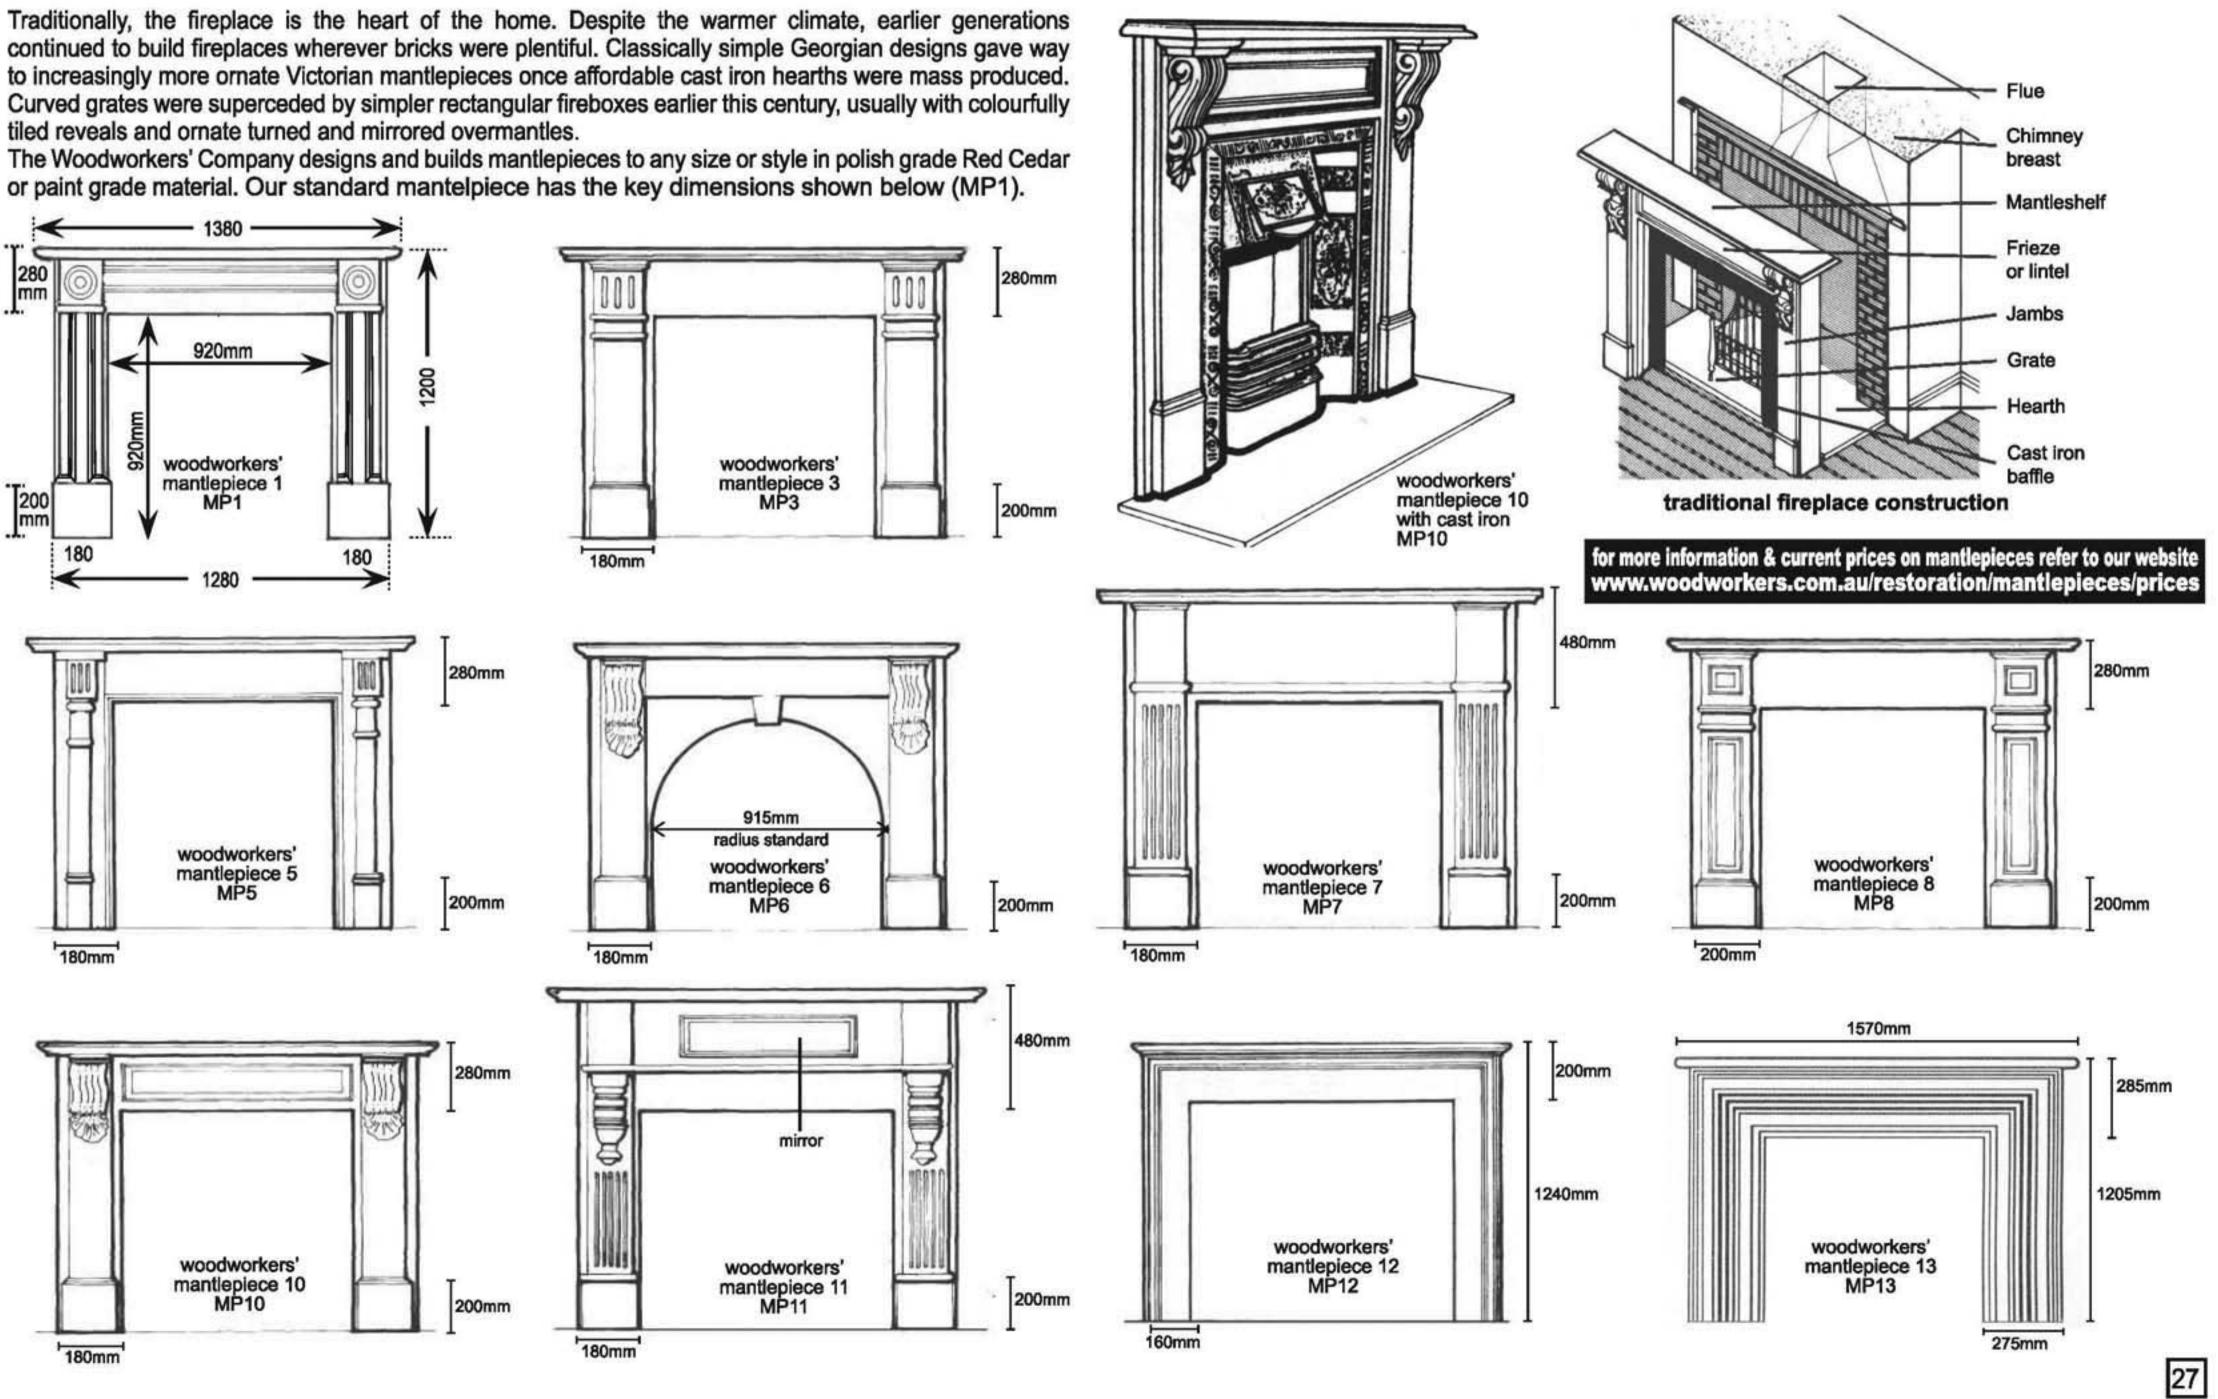

SUNSHINE COAST 53 Wises Rd,

Maroochydore 4558 Tel : (07) 5479 0999 Fax : (07) 5479 0911 sunshine@woodworkers.com.au

Mantlepieces

biggest choice \checkmark $\overline{\mathbf{\nabla}}$ best prices innovative designs $\overline{\mathbf{v}}$ $\overline{\mathbf{v}}$ largest stock




BRISBANE

Showroom: 1095 lpswich Rd, Moorooka 4105 : PO Box 206, Moorooka 4105 Posta Head Office : Evesham St, Moorooka 4105 Fax: (07)3892 1476 Tel: (07) 3848 1383 Emali : sales@woodworkers.com.au

GOLD COAST

Brickworks Annex, Warehouse Rd, Southport 4215 Tel : (07) 5571 0088 Fax: (07) 5571 0617 goldcoast@woodworkers.com.au

SUNSHINE COAST 53 Wises Rd, Maroochydore 4558 Tel : (07) 5479 0999 Fax : (07) 5479 0911 sunshine@woodworkers.com.au

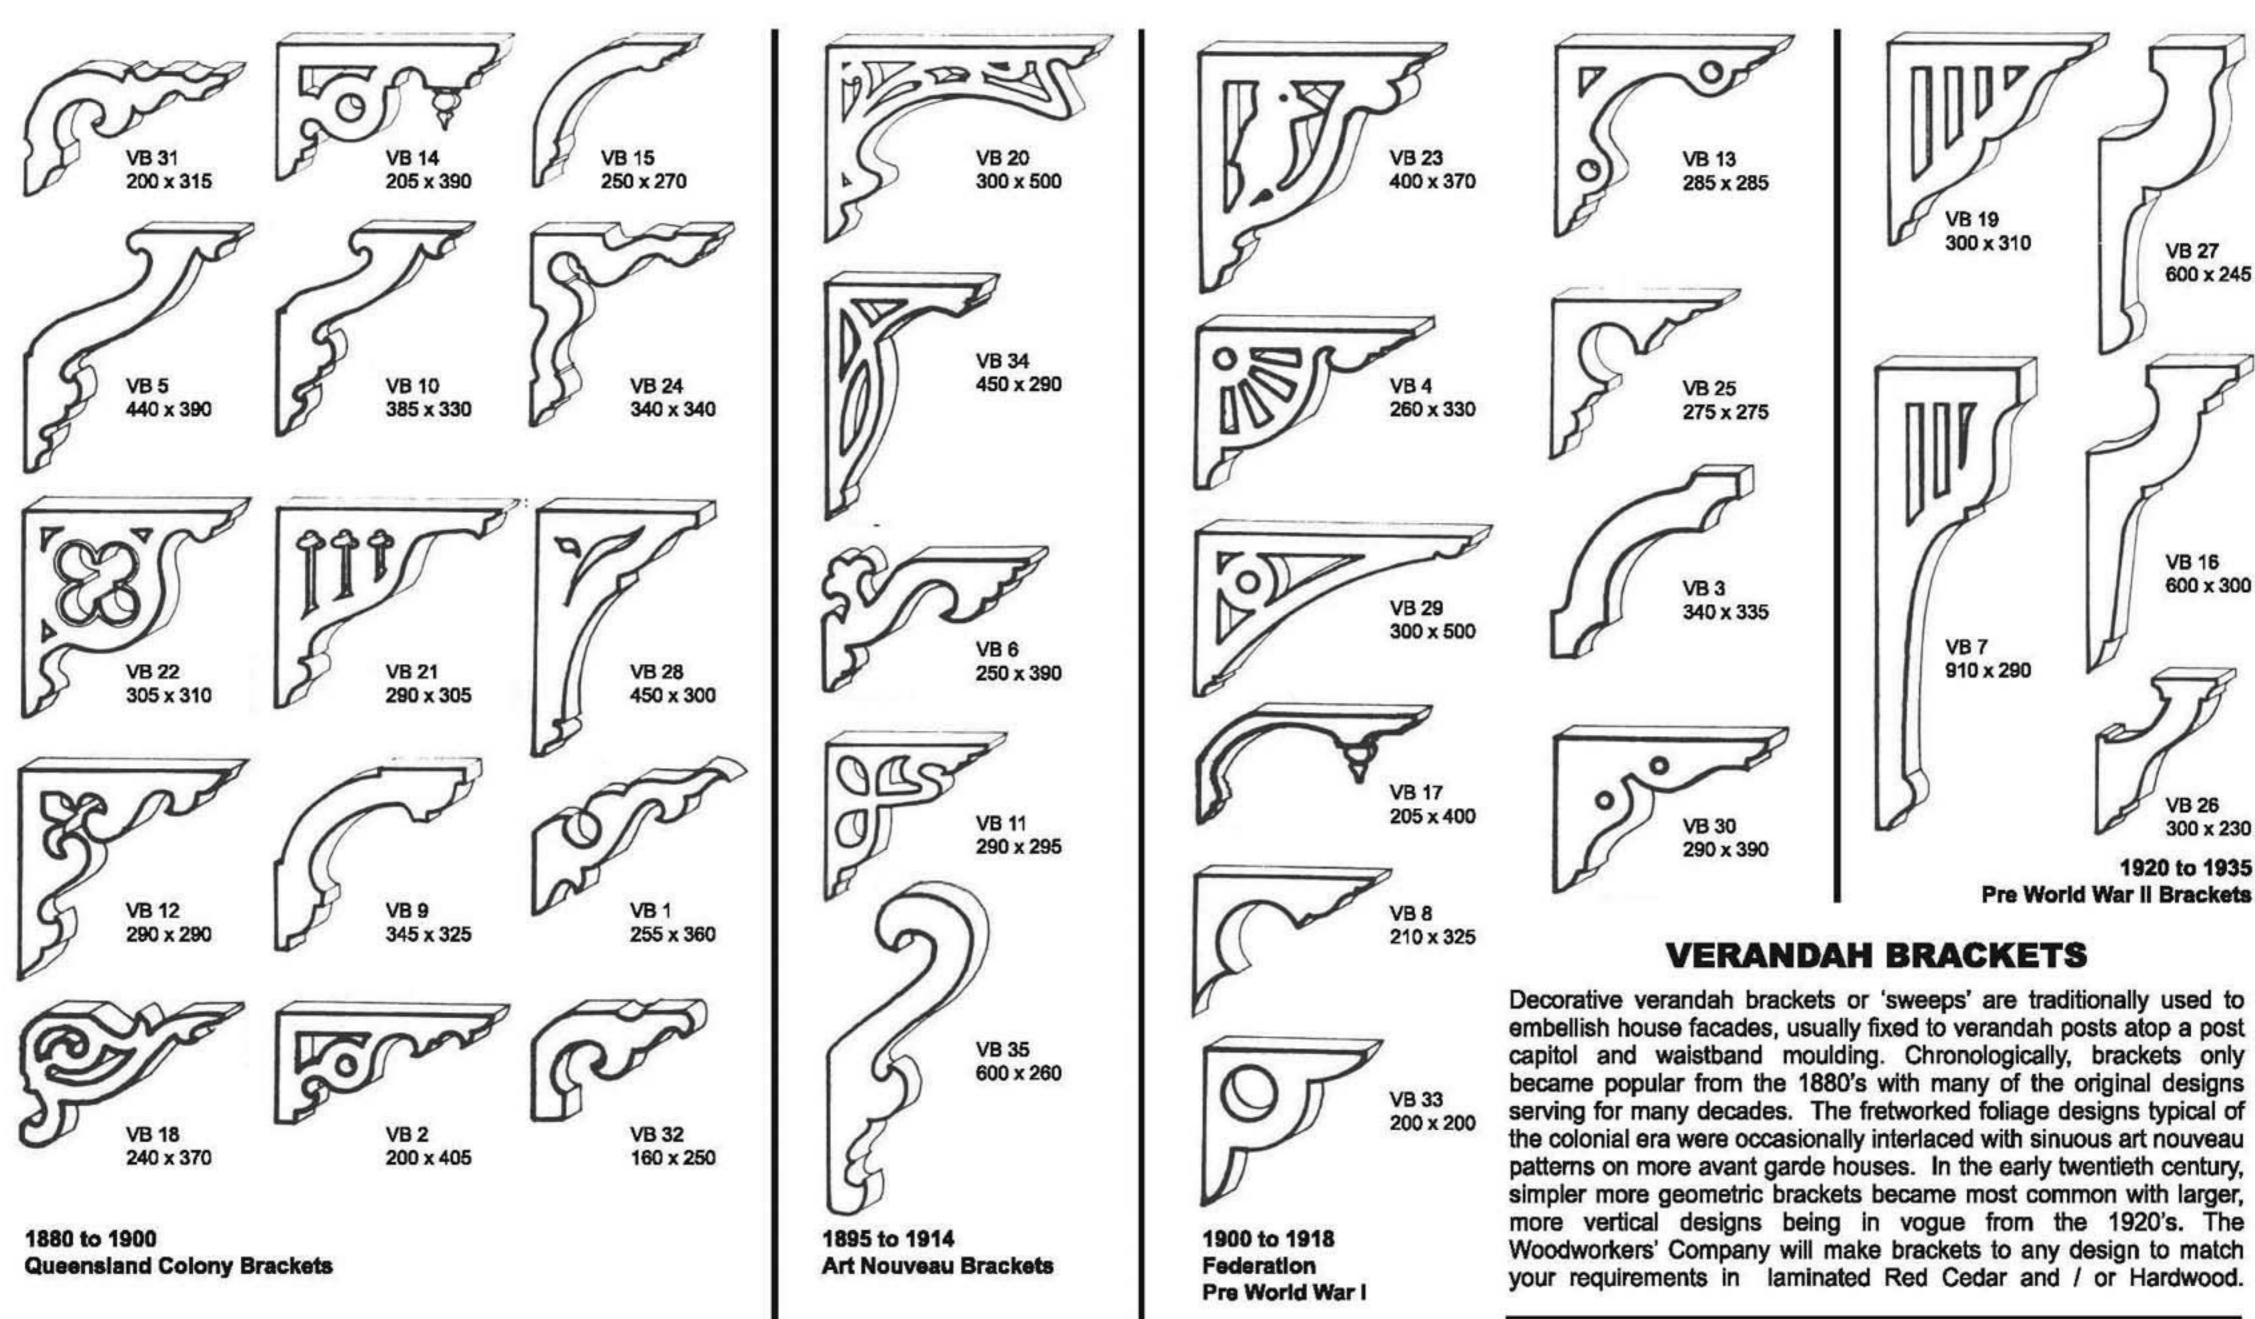

NOTE: All sizes are indicated Vertical Drop x Horizontal Length

Traditional Verandah Brackets

 \mathbf{x} biggest choice × best prices $\mathbf{\mathbf{v}}$ innovative designs $\overline{\mathbf{v}}$ Largest stock

for more information & current prices on verandah brackets refer to our website www.woodworkers.com.au/restoration/brackets/prices




BRISBANE

Showroom : 1095 lpswich Rd, Moorooka 4105 : PO Box 206, Moorooka 4105 Postal Head Office : Evesham St, Moorooka 4105 Tel: (07) 3848 1383 Fax: (07) 3892 1476 : sales@woodworkers.com.au Email

GOLD COAST

Brickworks Annex, Warehouse Rd, Southport 4215 Tel : (07) 5571 0088 Fax : (07) 5571 0617 goldcoast@woodworkers.com.au

SUNSHINE COAST 53 Wises Rd, Maroochydore 4558 Tel : (07) 5479 0999 Fax : (07) 5479 0911 sunshine@woodworkers.com.au

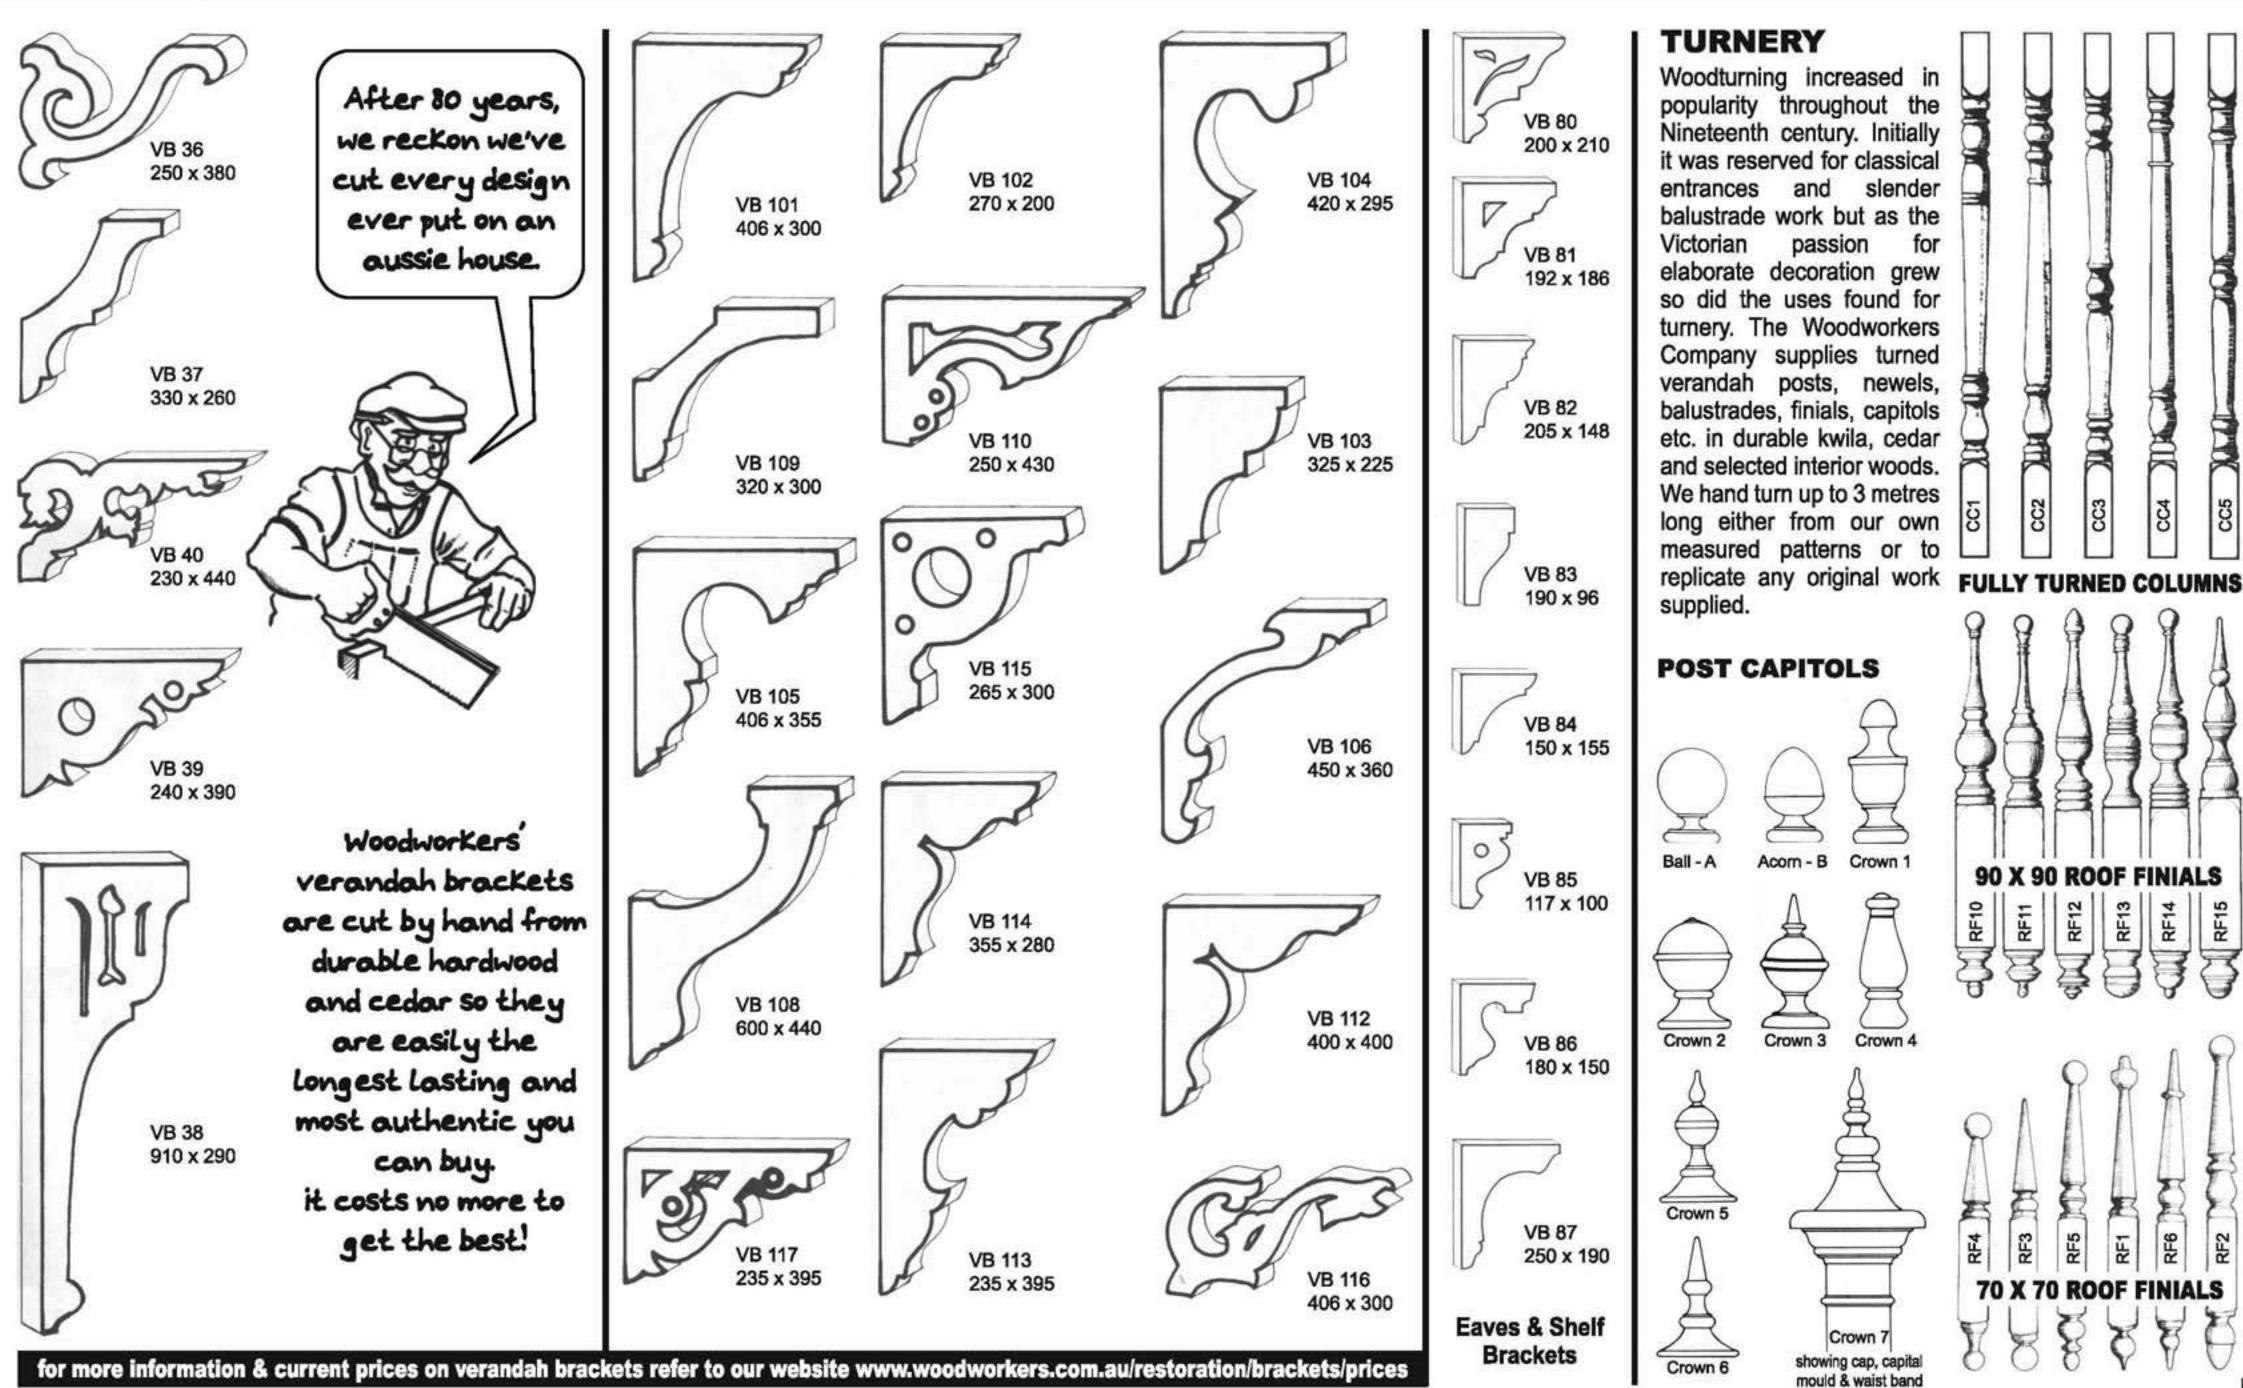

Verandah Brackets & Turnery

biggest choice $\overline{\mathbf{v}}$ বা best prices innovative designs $\overline{\mathbf{v}}$ Largest stock

E

50

RF13

57

RF14

22

RF15

CC5

29




BRISBANE

Showroom : 1095 lpswich Rd, Moorooka 4105 : PO Box 206, Moorooka 4105 Postal Head Office : Evesham St, Moorooka 4105 Tel: (07) 3848 1383 Fax: (07) 3892 1476 :sales@woodworkers.com.au Email

GOLD COAST

Brickworks Annex, Warehouse Rd, Southport 4215 Tel : (07) 5571 0088 Fax : (07) 5571 0617 goldcoast@woodworkers.com.au

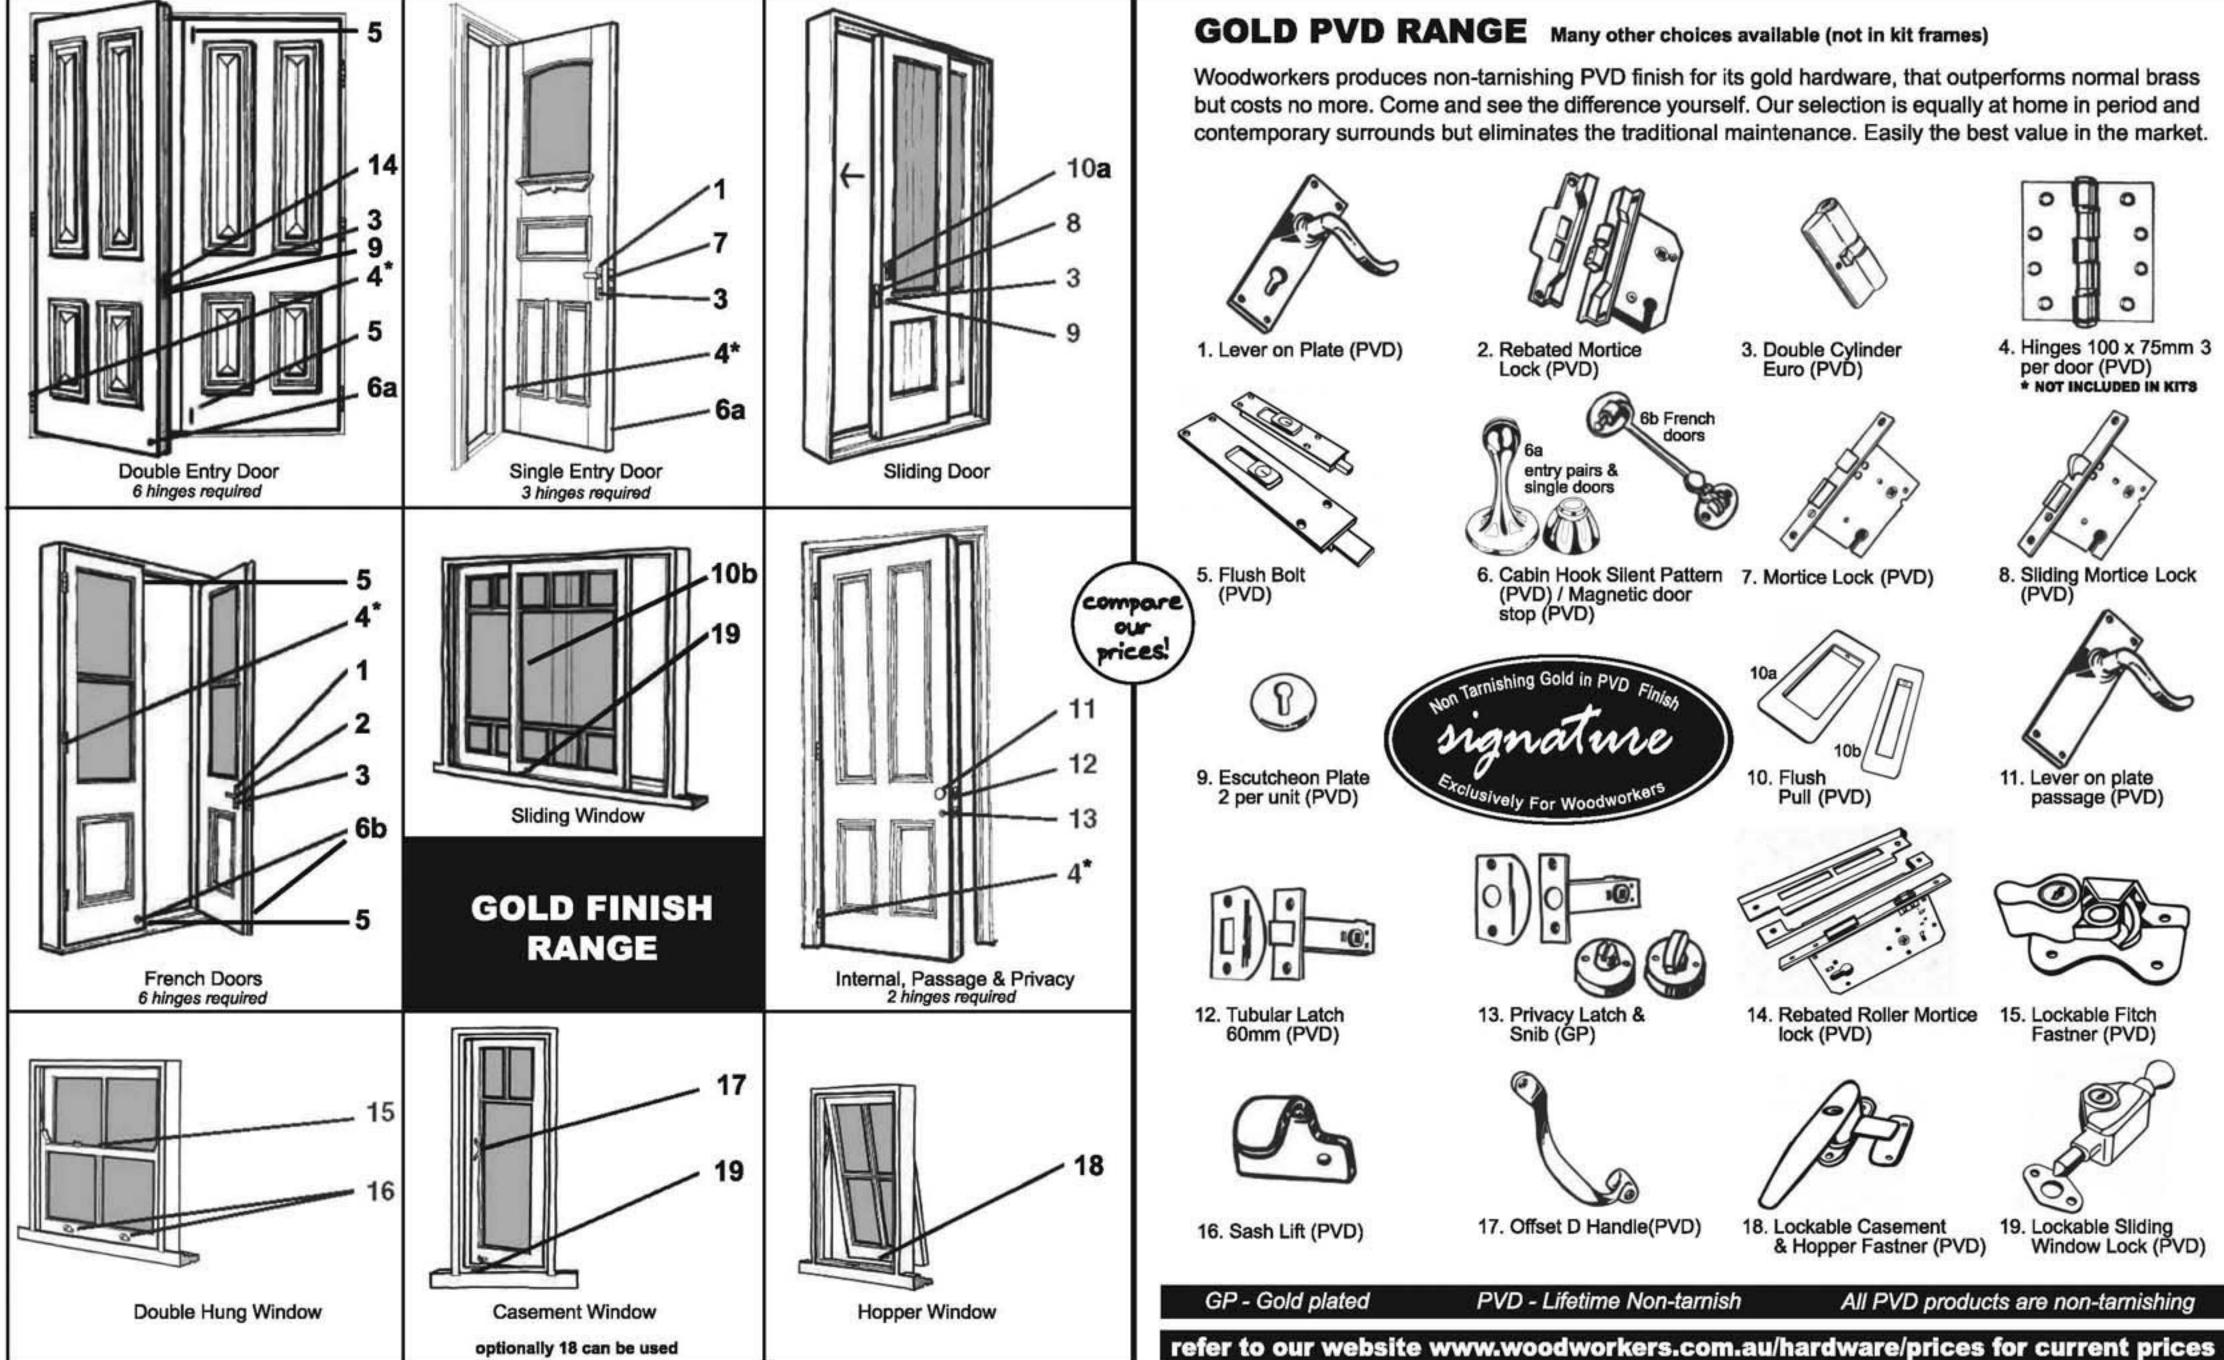

SUNSHINE COAST 53 Wises Rd. Maroochydore 4558 Tel : (07) 5479 0999 Fax : (07) 5479 0911 sunshine@woodworkers.com.au

Hardware Kits

biggest choice	$\overline{\checkmark}$
best prices	$\overline{\checkmark}$
nnovative designs	$\overline{\checkmark}$
lorgest stock	$\overline{\mathbf{v}}$




BRISBANE

Showroom : 1095 lpswich Rd, Moorooka 4105 : PO Box 206, Moorooka 4105 Postal Head Office : Evesham St, Moorooka 4105 Tel: (07) 3848 1383 Fax: (07) 3892 1476 :sales@woodworkers.com.au Email

GOLD COAST

Brickworks Annex, Warehouse Rd, Southport 4215 Tel : (07) 5571 0088 Fax : (07) 5571 0617 goldcoast@woodworkers.com.au

53 Wises Rd,

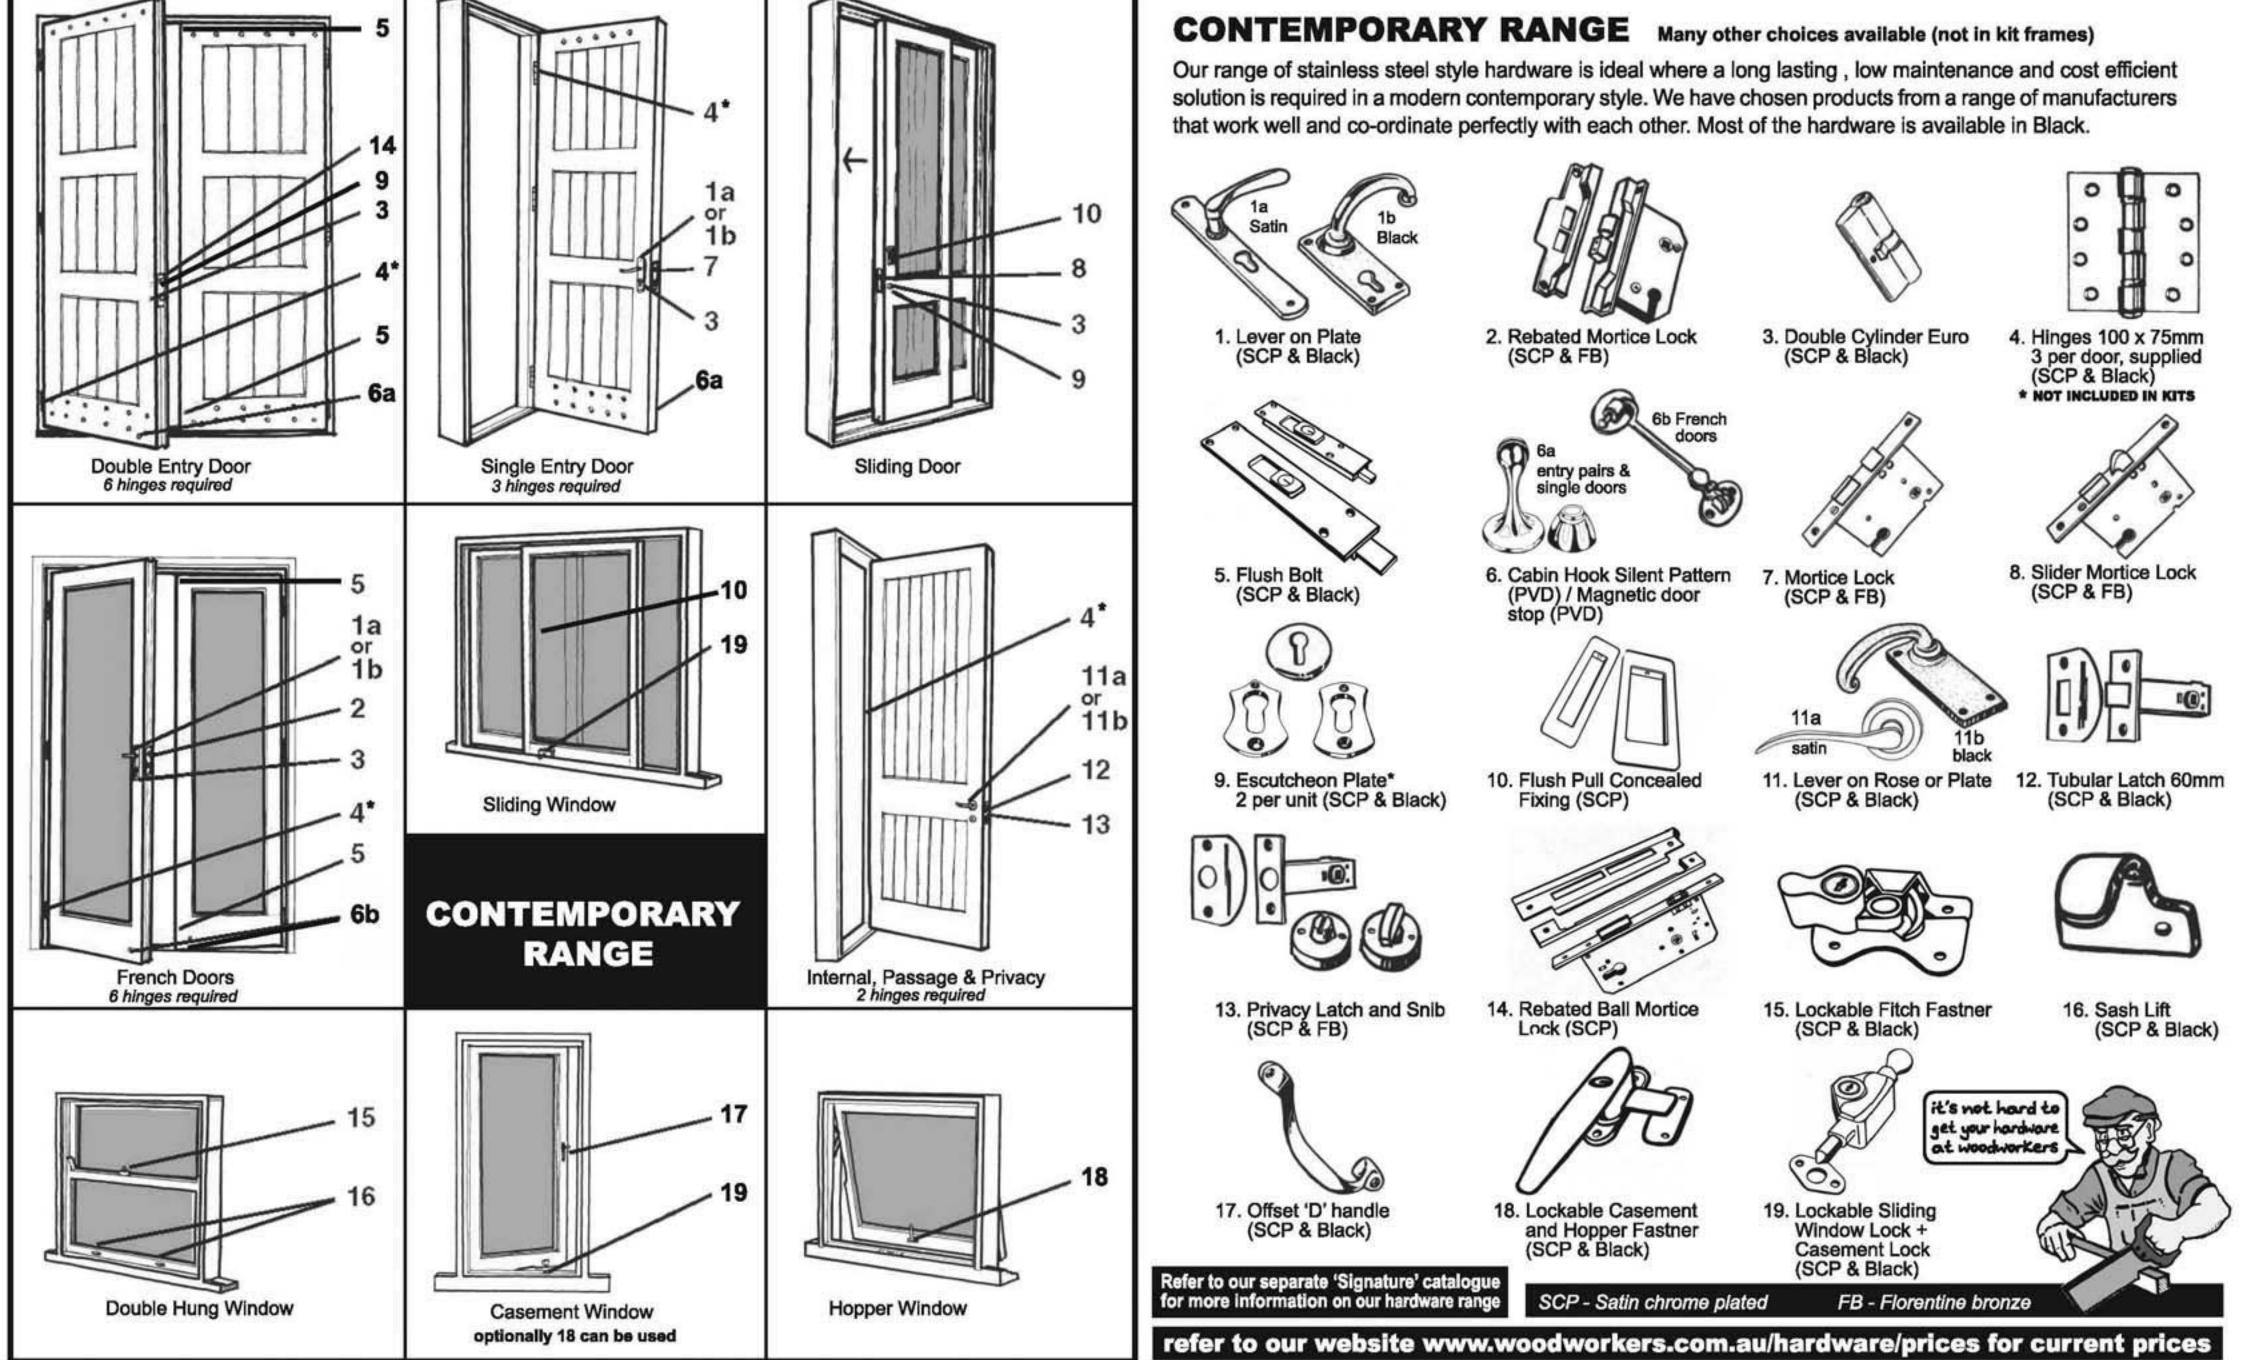

Hardware Kits

iggest choice	$\overline{\checkmark}$
est prices	$\overline{\mathbf{v}}$
movative designs	$\overline{\checkmark}$
argest stock	$\overline{\mathbf{v}}$



MOULDINGS

Although few Queensland houses were lined with the soft plaster so common further the tradition of south, 'protecting' the walls with mouldings feet, wherever chairs or hands could strike endured.

moulded Initially, simply architraves, skirtings and chair rails were used, the latter often being a structural element for stabilising high T&G VJ walls.

The Victorian era saw the size elaborateness of all and mouldings grow, with the picture rail gaining broad public acceptance only at the turn of the century. The Federation era saw a simplification of moulding profiles and sizes, and the popularity of wainscotting (panelling) below a plaque rail set at door height (on which to mount displays).

Mouldings gradually diminished post World War II, becoming simply dressed rectangular, splayed or lamb's tongue sections with minimum cover.

The Woodworkers' Company one of Queensland's has largest libraries of moulding knives and the in-house facilities to cut blades and run special mouldings for replication work. As we are not timber merchants we do not generally stock carry mouldings but undertake moulding and dressing work to order. The profiles shown on the attached sheets indicate a selection of the profiles we have available.


BRISBANE

Showroom : 1095 lpswich Rd, Moorooka 4105 : PO Box 206, Moorooka 4105 Posta Head Office : Evesham St, Moorooka 4105 Tel: (07) 3848 1383 Fax: (07) 3892 1476 : sales@woodworkers.com.au Email

GOLD COAST

Brickworks Annex, Warehouse Rd, Southport 4215 Tel : (07) 5571 0088 Fax : (07) 5571 0617 goldcoast@woodworkers.com.au

SUNSHINE COAST 53 Wises Rd, Maroochydore 4558 Tel : (07) 5479 0999 Fax : (07) 5479 0911 sunshine@woodworkers.com.au

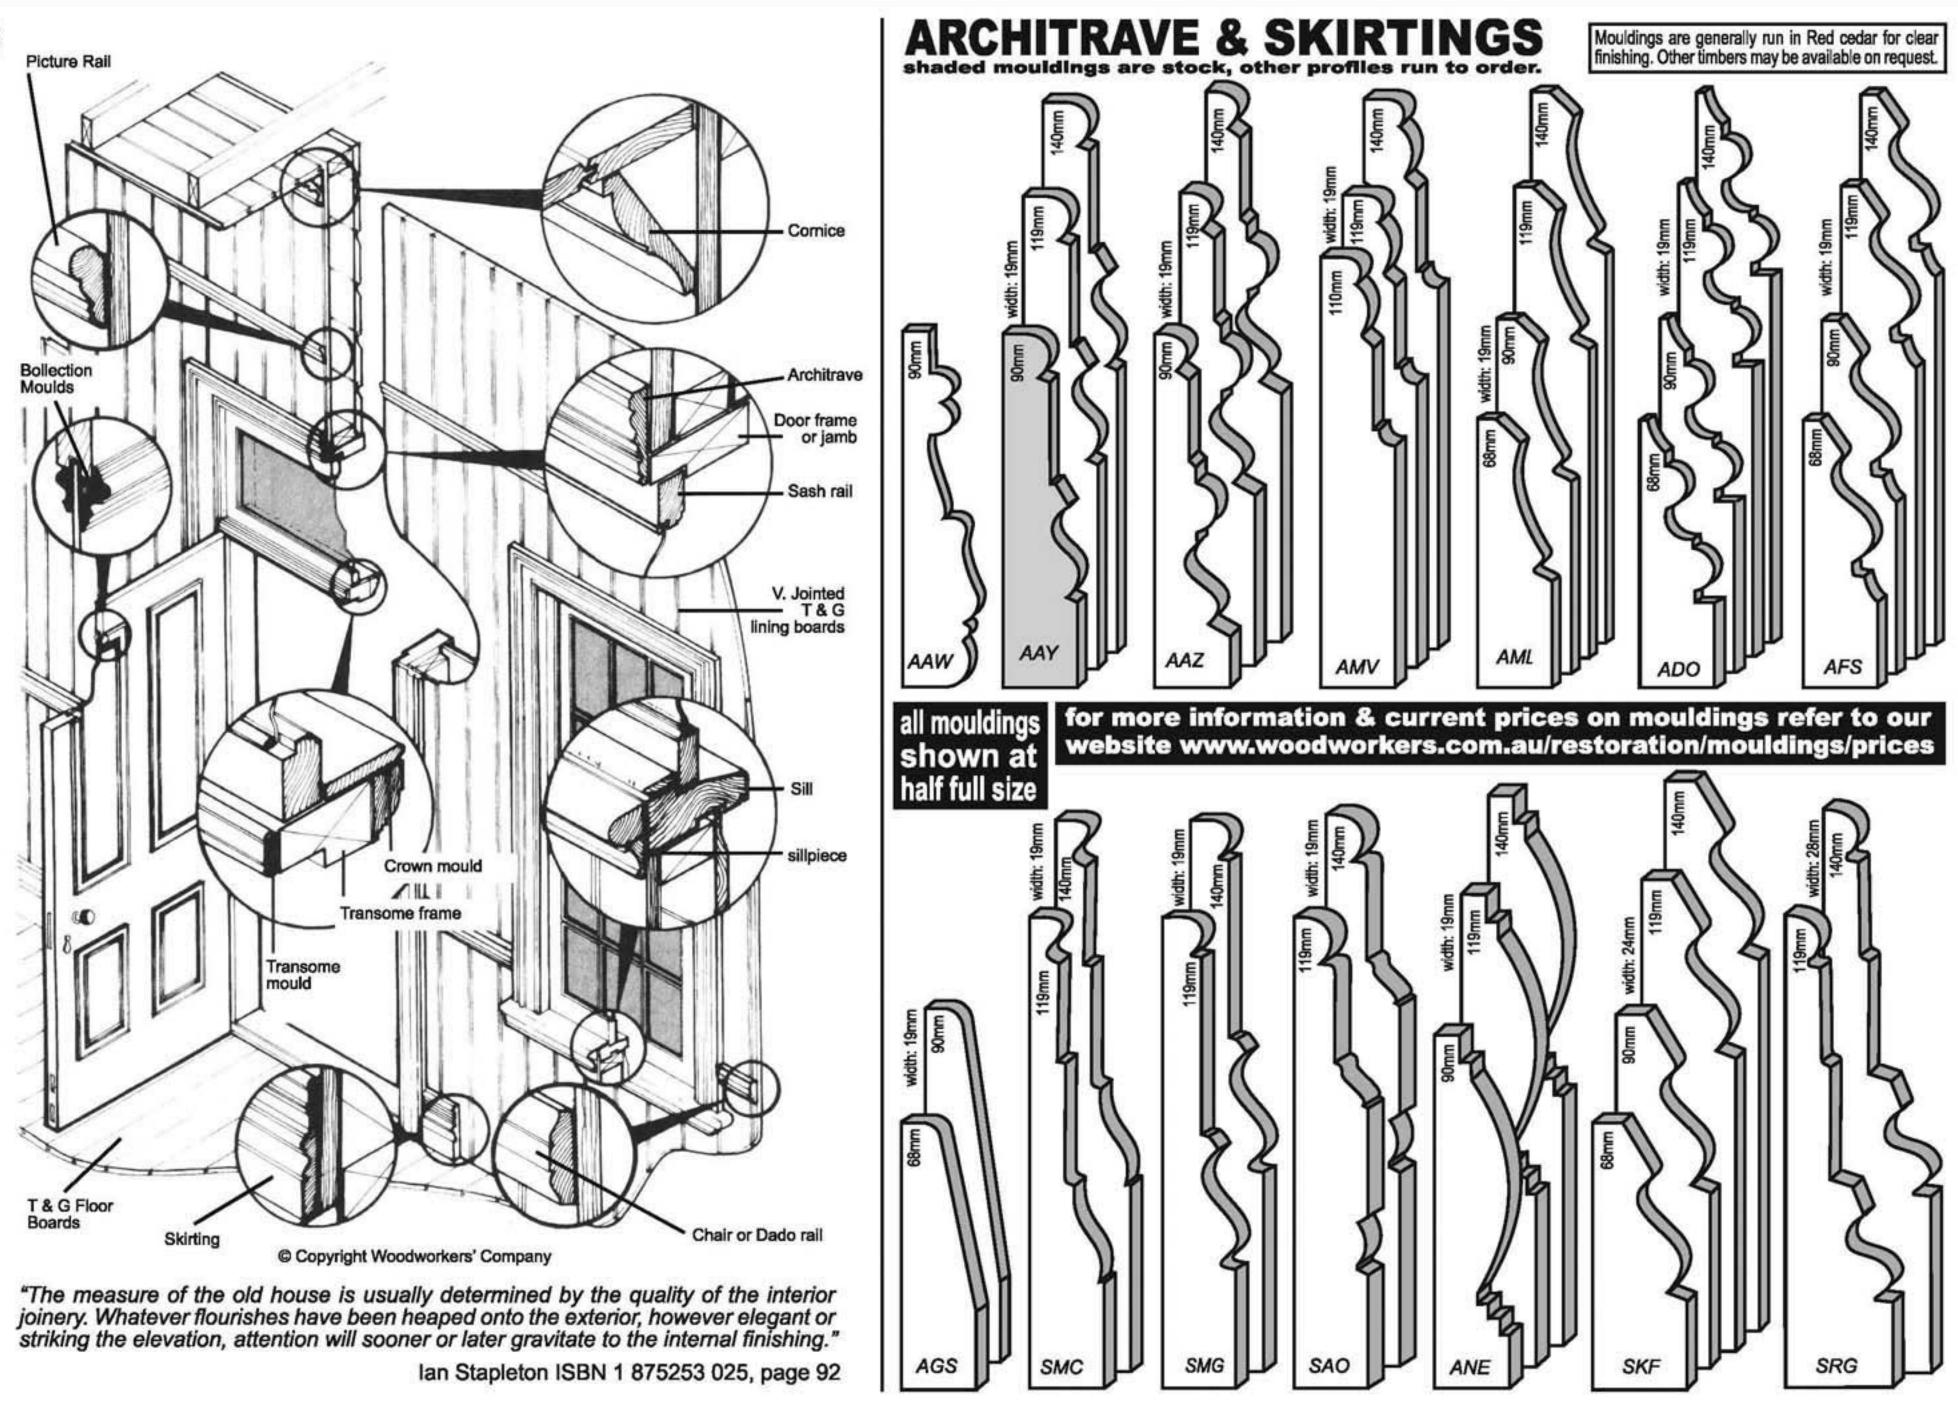

Mouldings






www.woodworkers.com.au Email

BRISBANE

Showroom : 1095 lpswich Rd, Moorooka 4105 Postal : PO Box 206, Moorooka 4105 Head Office : Evesham St, Moorooka 4105 Tel: (07) 3848 1383 Fax: (07)3892 1476 Email : sales@woodworkers.com.au

GOLD COAST

Brickworks Annex, Warehouse Rd, Southport 4215 Tel: (07) 5571 0088 Fax: (07) 5571 0617 goldcoast@woodworkers.com.au

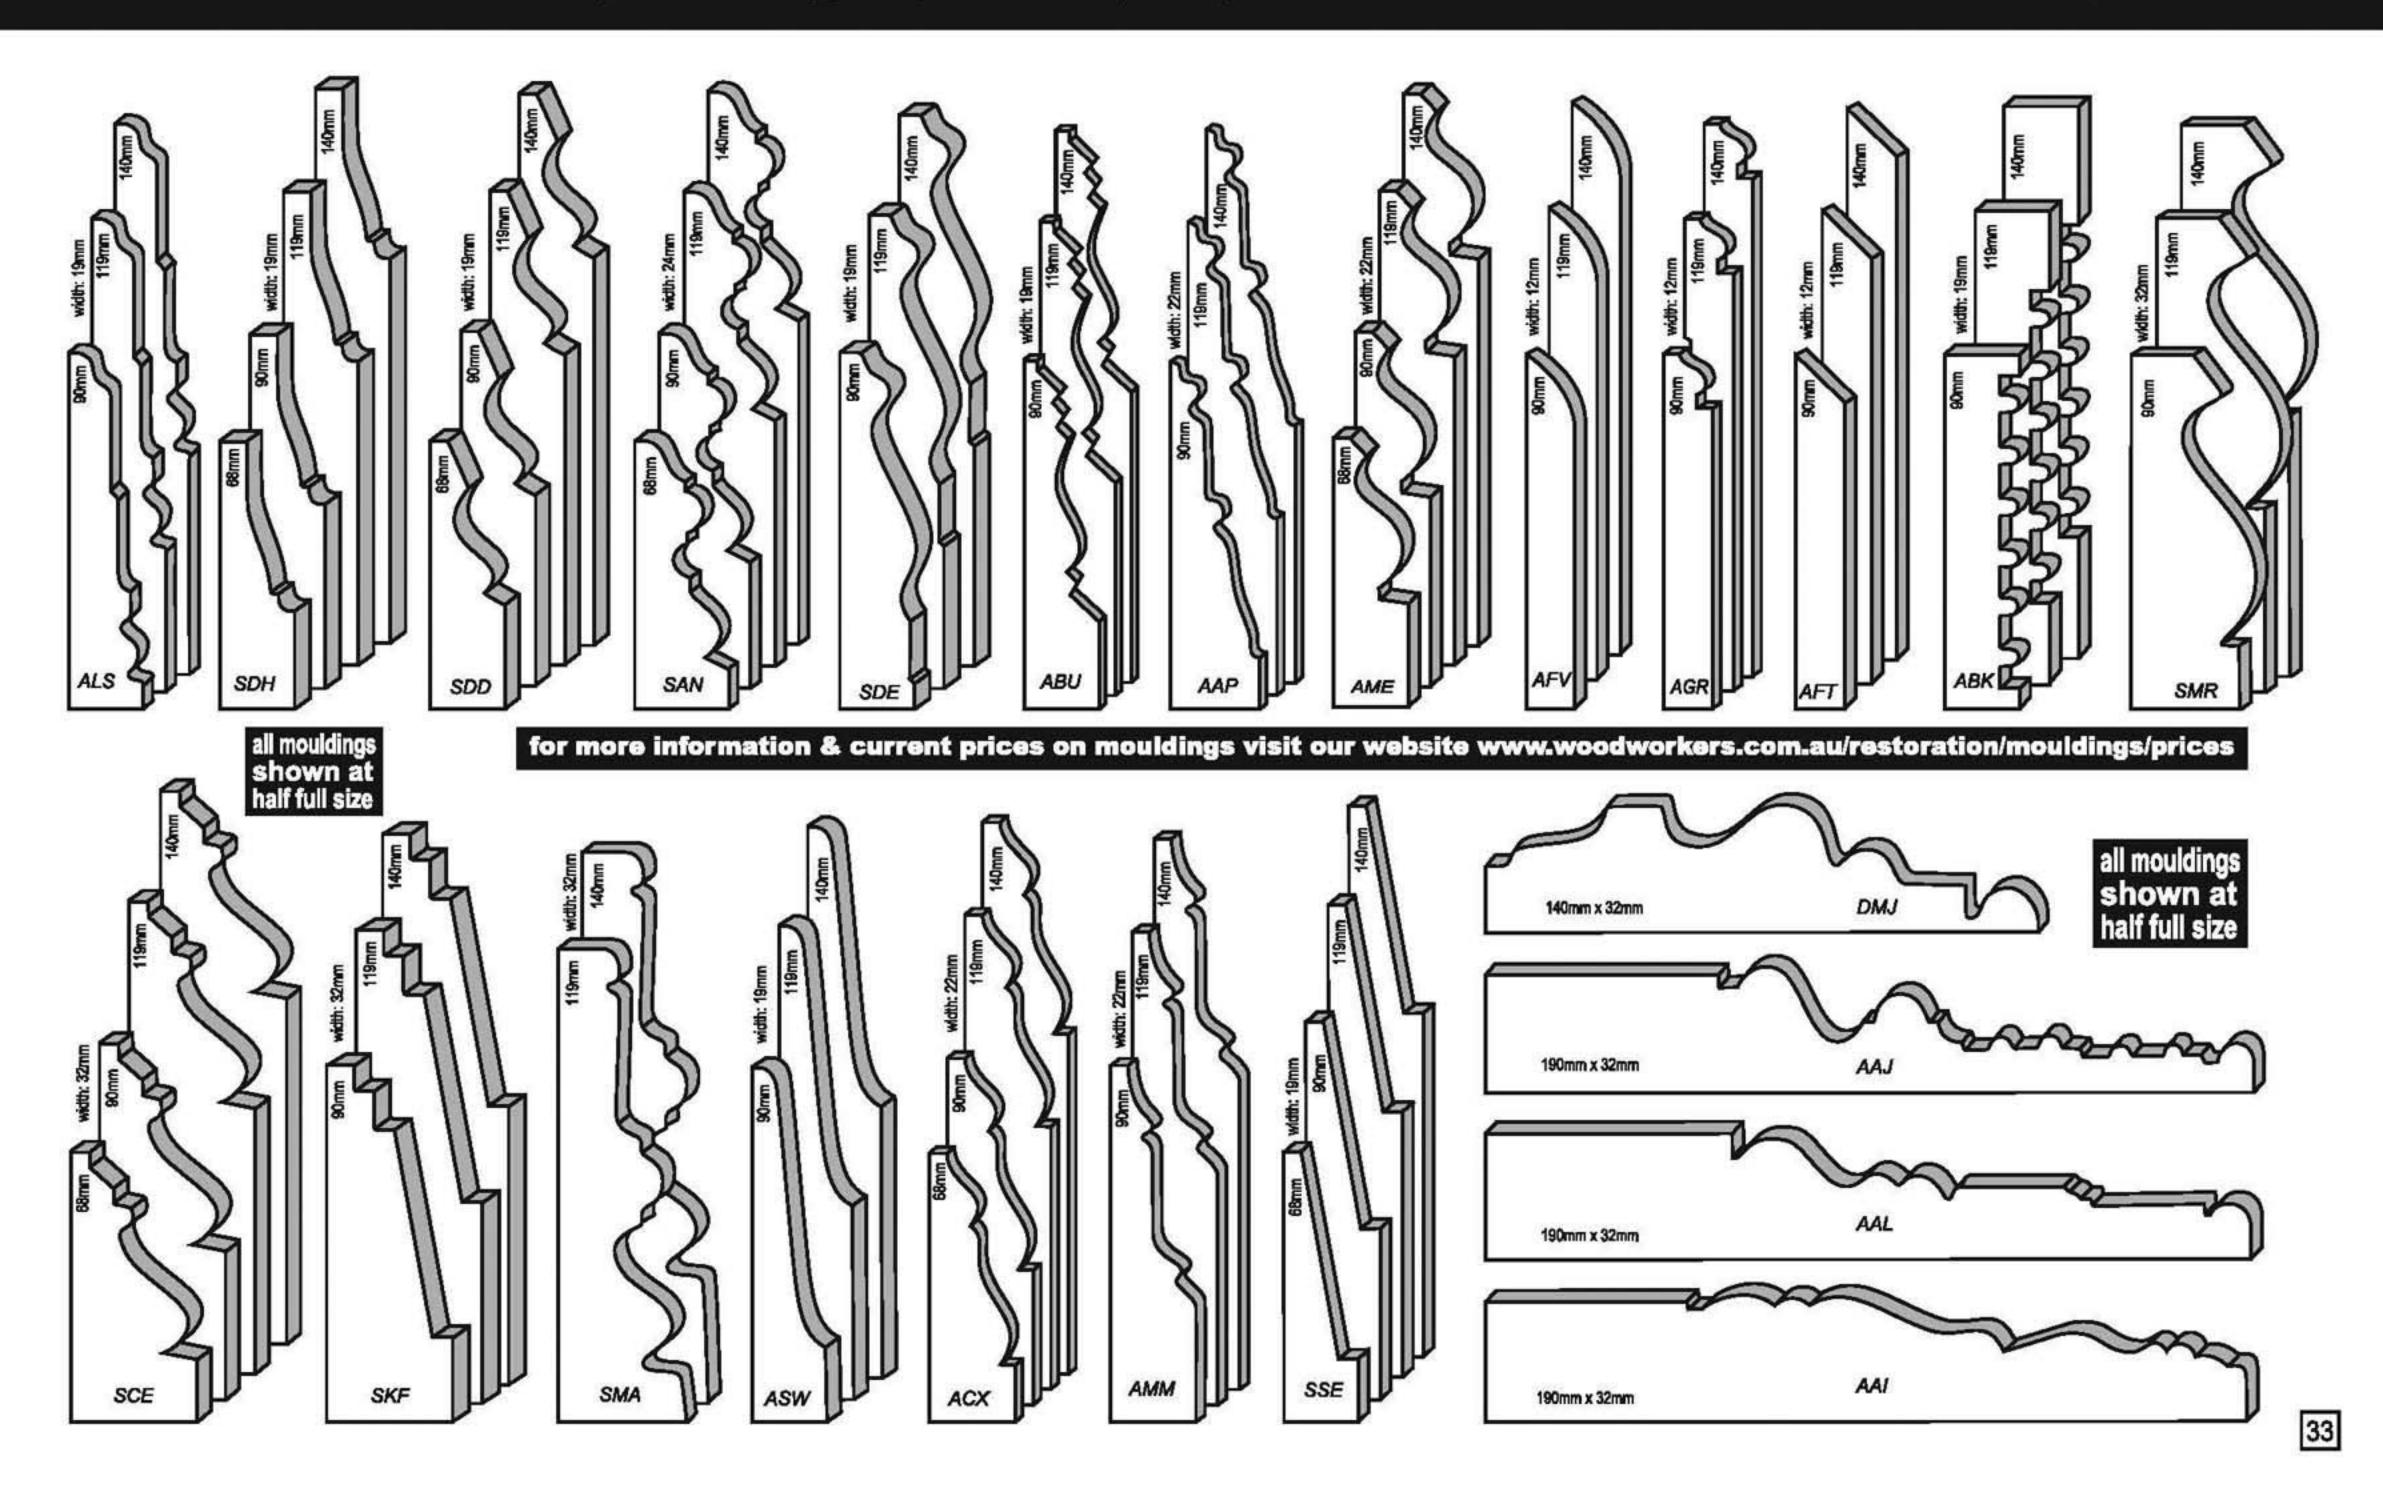

SUNSHINE COAST 53 Wises Rd, Maroochydore 4558 Tel : (07) 5479 0999 Fax : (07) 5479 0911 sunshine@woodworkers.com.au

Mouldings

biggest choice best prices innovative designs Largest stock √




BRISBANE

Showroom : 1095 lpswich Rd, Moorooka 4105 Postal : PO Box 206, Moorooka 4105 Head Office : Evesham St, Moorooka 4105 Tel: (07) 3848 1383 Fax: (07)3892 1476 Email : sales@woodworkers.com.au

GOLD COAST

Brickworks Annex, Warehouse Rd, Southport 4215 Tel : (07) 5571 0088 Fax : (07) 5571 0617 goldcoast@woodworkers.com.au

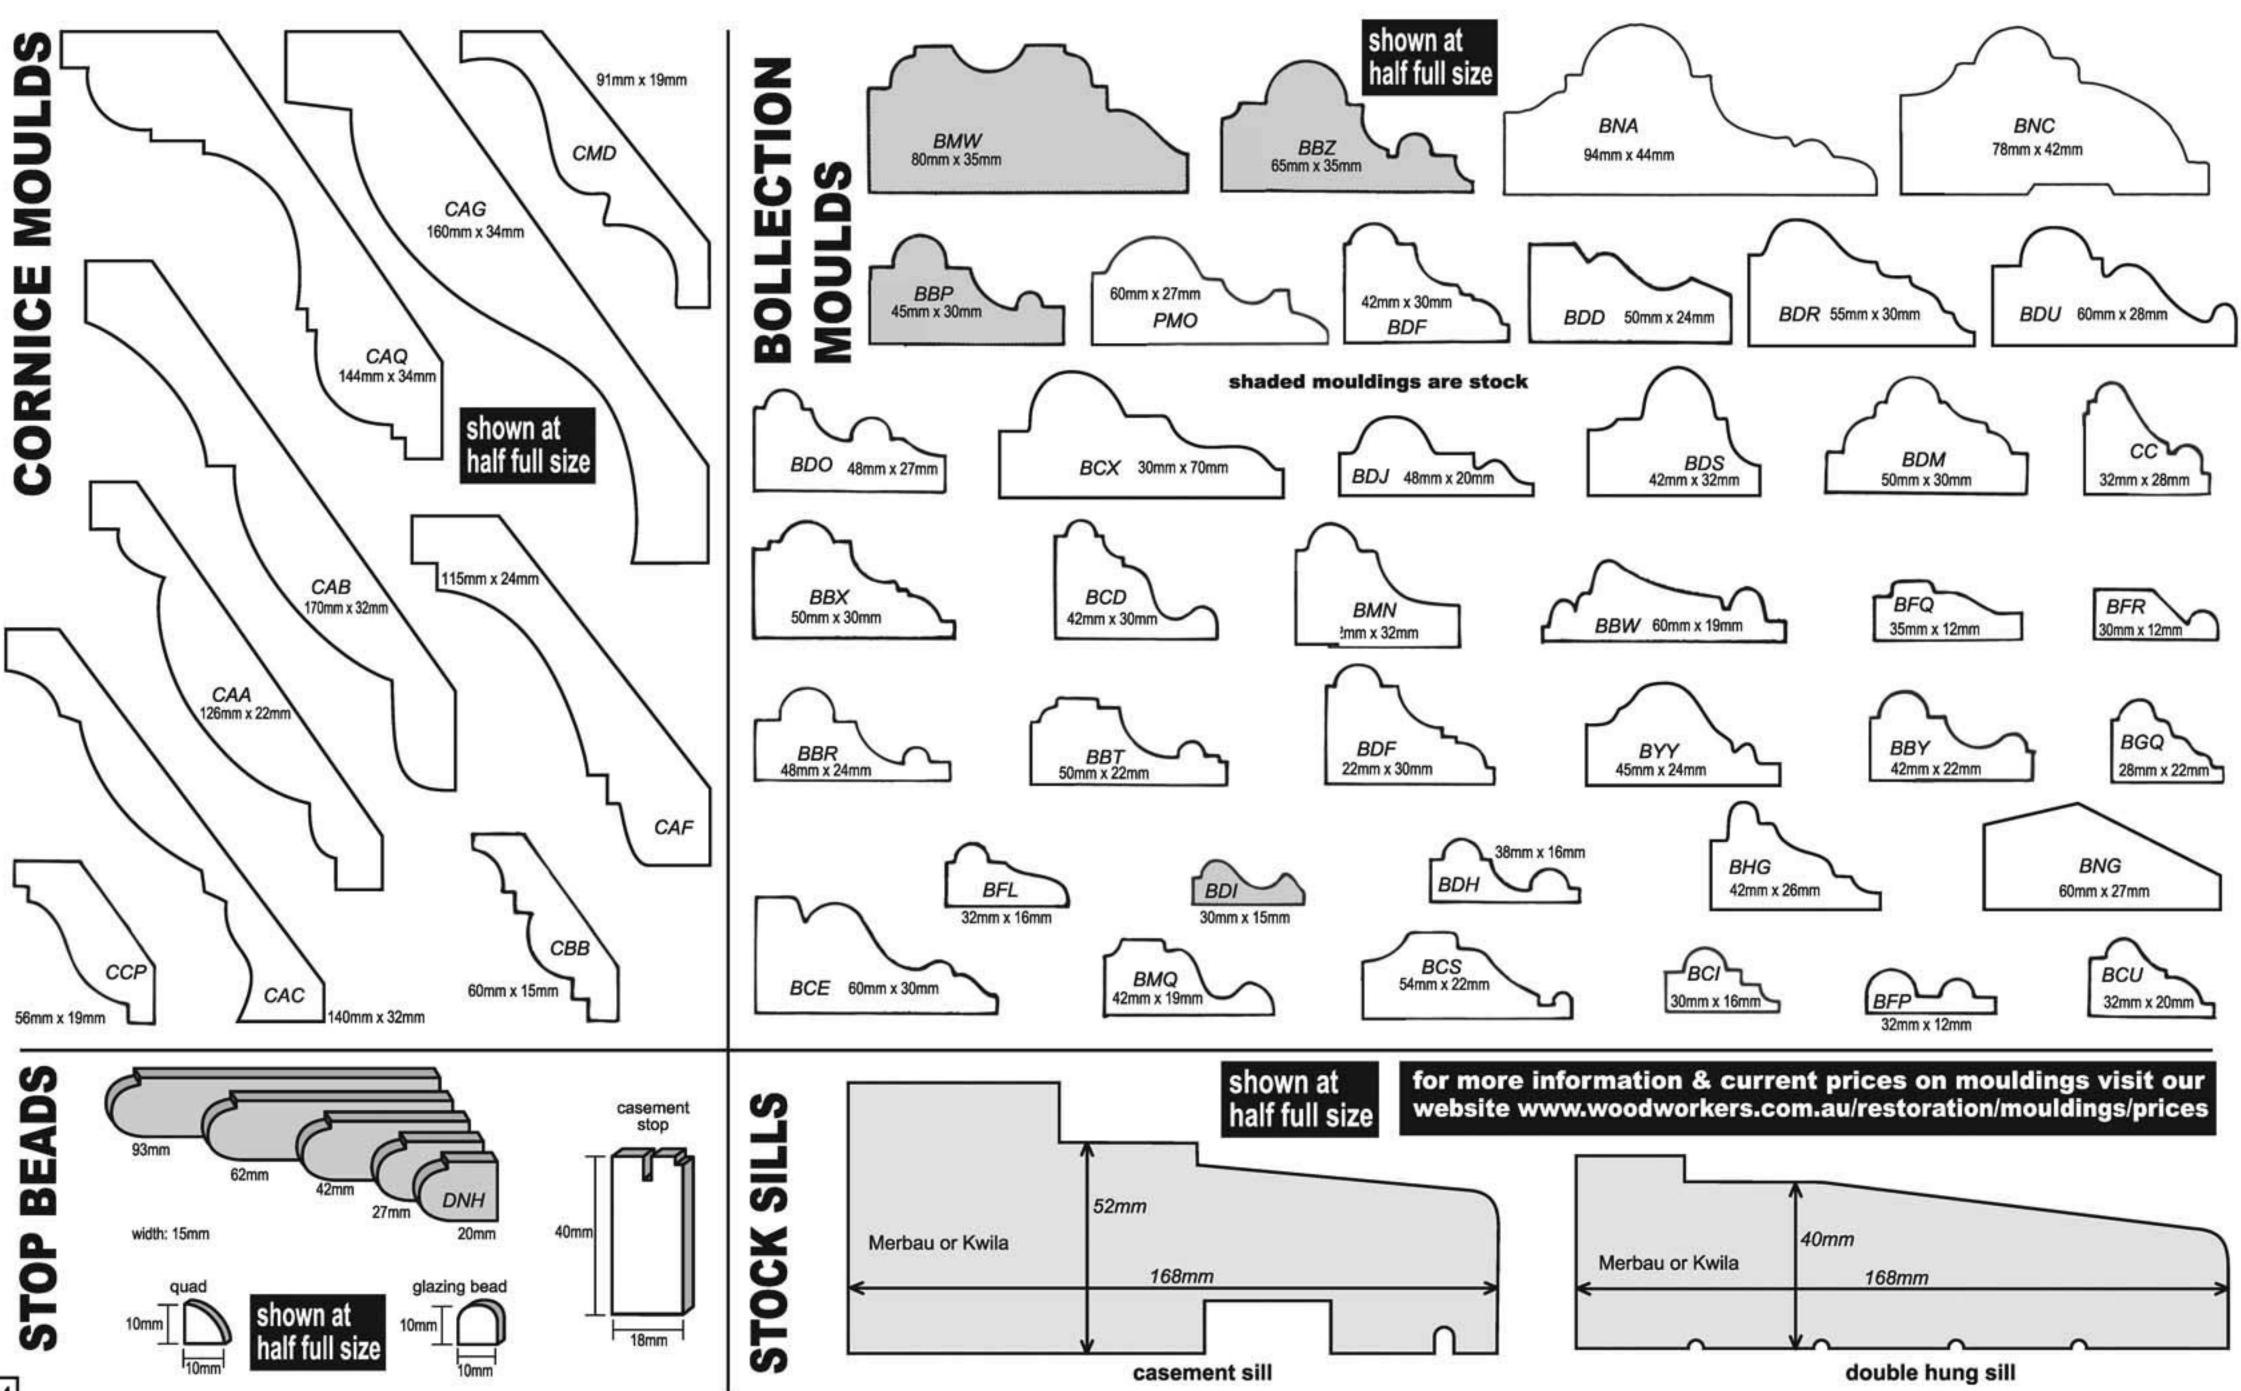

SUNSHINE COAST 53 Wises Rd, Maroochydore 4558 Tel : (07) 5479 0999 Fax : (07) 5479 0911 sunshine@woodworkers.com.au

Mouldings

biggest choice best prices innovative designs Largest stock




BRISBANE

Showroom : 1095 Ipswich Rd, Moorooka 4105 : PO Box 206, Moorooka 4105 Postal Head Office : Evesham St, Moorooka 4105 Tel: (07) 3848 1383 Fax: (07)3892 1476 :sales@woodworkers.com.au Email

GOLD COAST

Brickworks Annex, Warehouse Rd, Southport 4215 Tel : (07) 5571 0088 Fax : (07) 5571 0617 goldcoast@woodworkers.com.au

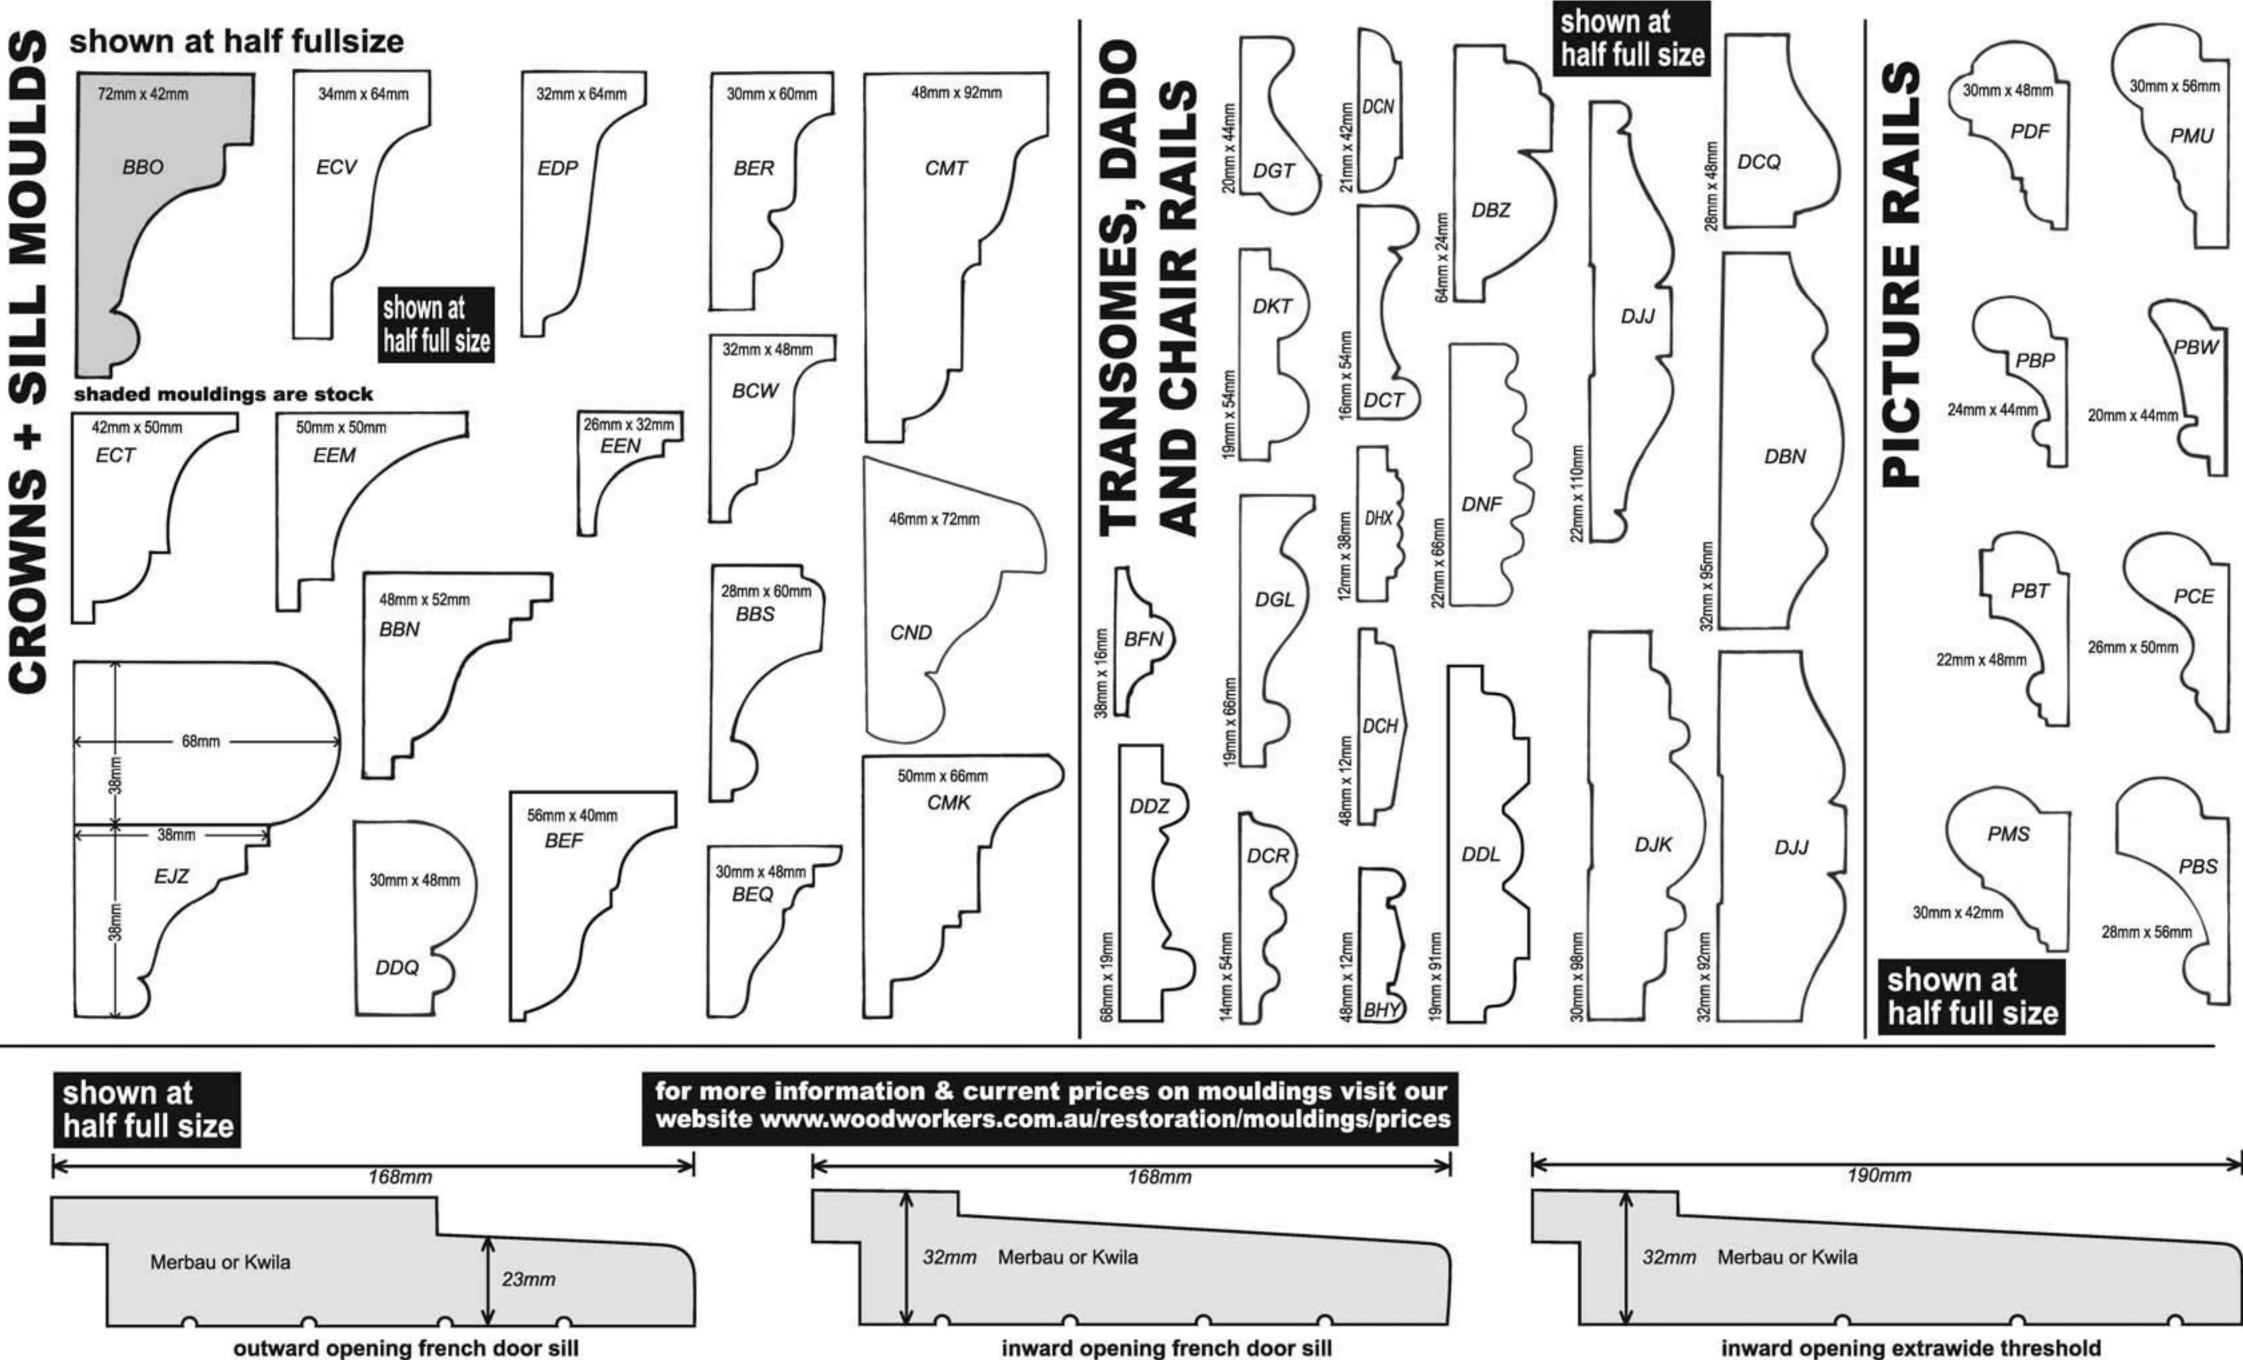

SUNSHINE COAST 53 Wises Rd, Maroochydore 4558 Tel : (07) 5479 0999 Fax : (07) 5479 0911 sunshine@woodworkers.com.au

Mouldings

রের biggest choice best prices innovative designs $\overline{\mathbf{v}}$ Largest stock

inward opening french door sill

inward opening extrawide threshold




BRISBANE

Showroom : 1095 lpswich Rd, Moorooka 4105 : PO Box 206, Moorooka 4105 Postal Head Office : Evesham St, Moorooka 4105 Tel: (07) 3848 1383 Fax: (07) 3892 1476 : sales@woodworkers.com.au Email

GOLD COAST

Brickworks Annex, Warehouse Rd, Southport 4215 Tel : (07) 5571 0088 Fax : (07) 5571 0617 goldcoast@woodworkers.com.au

53 Wises Rd.

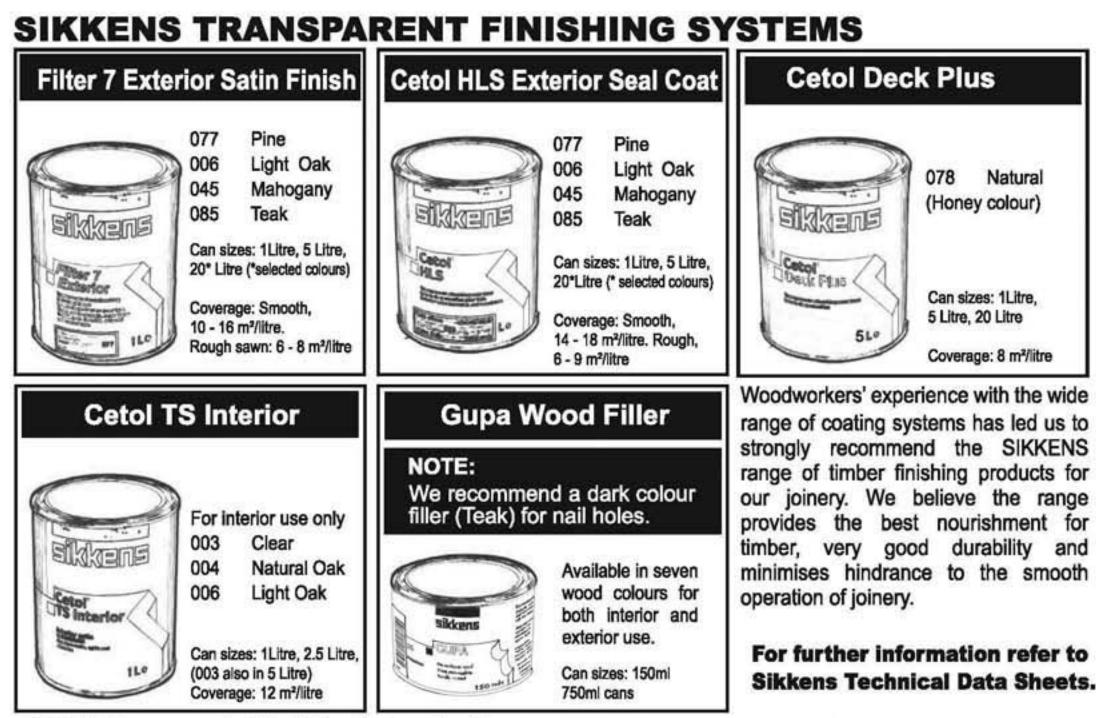

SIKKENS Recommended Finishing System for Joinery Exterior

Full sun - 1-2 coats HLS then 2-3 coats Filter 7 or TGL-plus Interior

2-3 coats Cetol HLS or 2-3 coats of Cetol TS interior

Note: all exterior finishes must have some pigmentation to provide UV resistance. Sikkens products come in a range of pigments but Woodworkers only stocks the popular colours listed at left. Should a gloss finish be required, use TGL-plus, but remember a gloss finish externally will dull over time.


Preparation and Application - Ensure surfaces are clean and dry. Sand along grain using a fine abrasive paper. to display numerous small articles close to the eye and used higher stallboards and low panelled shopfronts lined with marble, slate or tiles for the hygiene of perishable goods. Ebonised finishes on very elegantly detailed shop casings Products are best applied by a long haired brush. Ensure end grain is thoroughly coated (especially top and bottom of doors & windows). A light sand is likely to be required after the application of HLS particularly on Red Cedar due to the grain raising were chosen for shops whose contents were brilliant or richly coloured, such as jewellers, silversmiths, silk mercers which is characteristic of the species. Re-apply HLS to any area where sanding has revealed raw timber before applying and chemists, whereas heavy classical panelling and boldly struck moulds were preferred for banks and offices. topcoats. Solvent based Gupa wood filler can be used as filler/stopper for both interior and exterior use. Nail holes etc. should The Woodworkers' Comapany makes shopfronts in the original timbers of oak and cedar and takes great pleasure in be filled with Gupa after the application of the first sealer coat. It can be overcoated with transparent wood finishes. designing distinctive facades for any retailing purpose or architectural style.



SUNSHINE COAST Maroochydore 4558 Tel : (07) 5479 0999 Fax : (07) 5479 0911 sunshine@woodworkers.com.au


Sikkens Finishes Shopfronts

biggest choice $\overline{}$ $\overline{\mathbf{v}}$ best prices $\overline{\mathbf{v}}$ innovative designs largest stock $\overline{\mathbf{v}}$

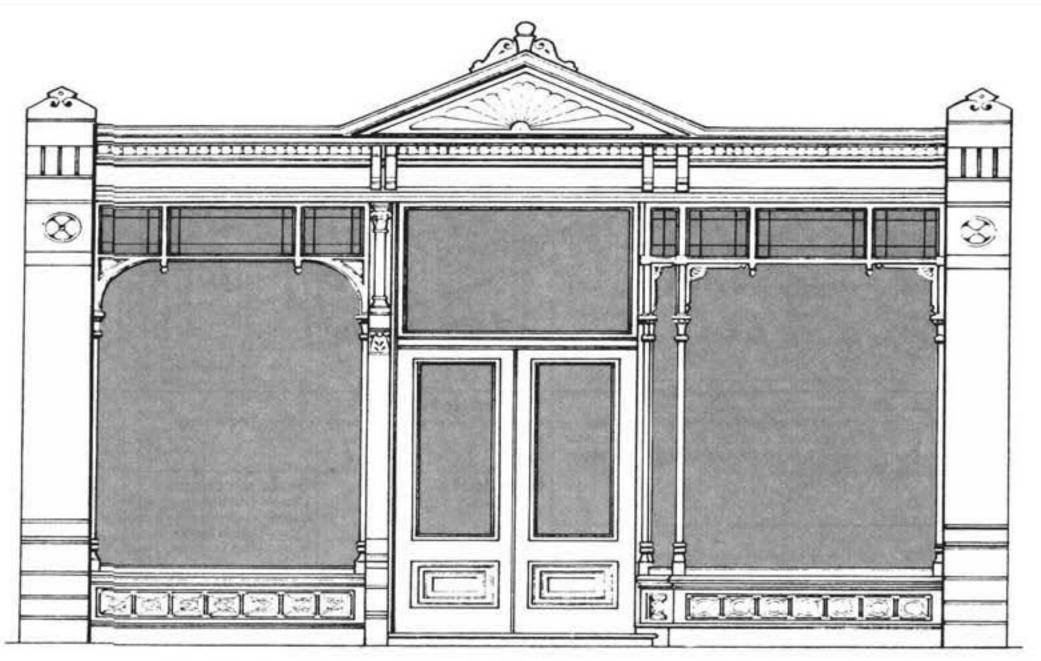


TRADITIONAL SHOPFRONTS AND PUBS

Polished timber shopfronts have an individuality that sets them apart from monotonous glass display windows. Originally they lined all commercial thoroughfares, broken here and there by more ornate public houses. Traders dealing in bulky goods such as tailors, bootmakers and outfitters used full height shop fronts with low stallboards to allow their goods to be viewed from above. They preferred richly coloured woods to contrast with the sombreness of their produce, whereas linen drapers and milliners added much polished brass detail to harmonise with the brilliant colours of their wares. Traders in provisions, such as butchers, bakers, fishmongers, grocers and confectioners needed

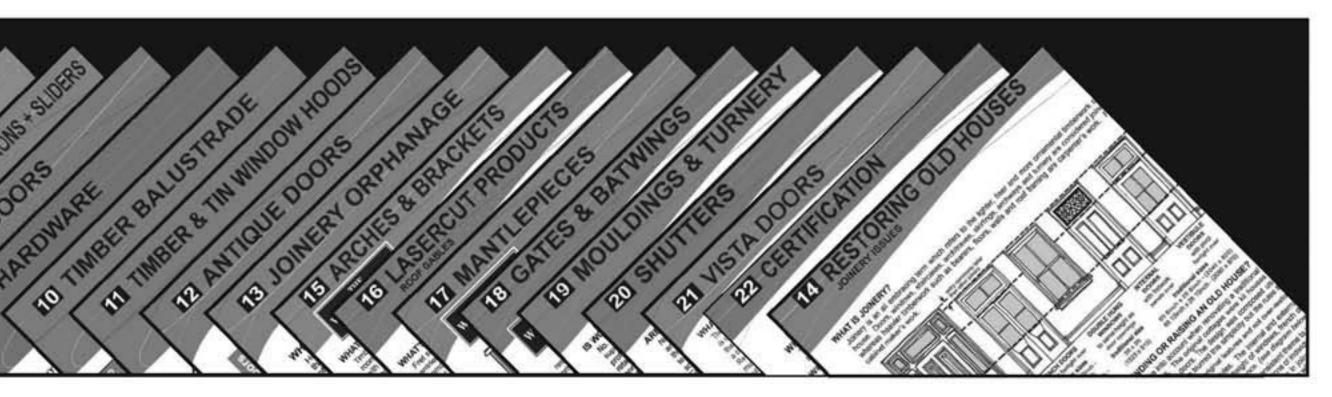



New Houses and Heritage Restorations

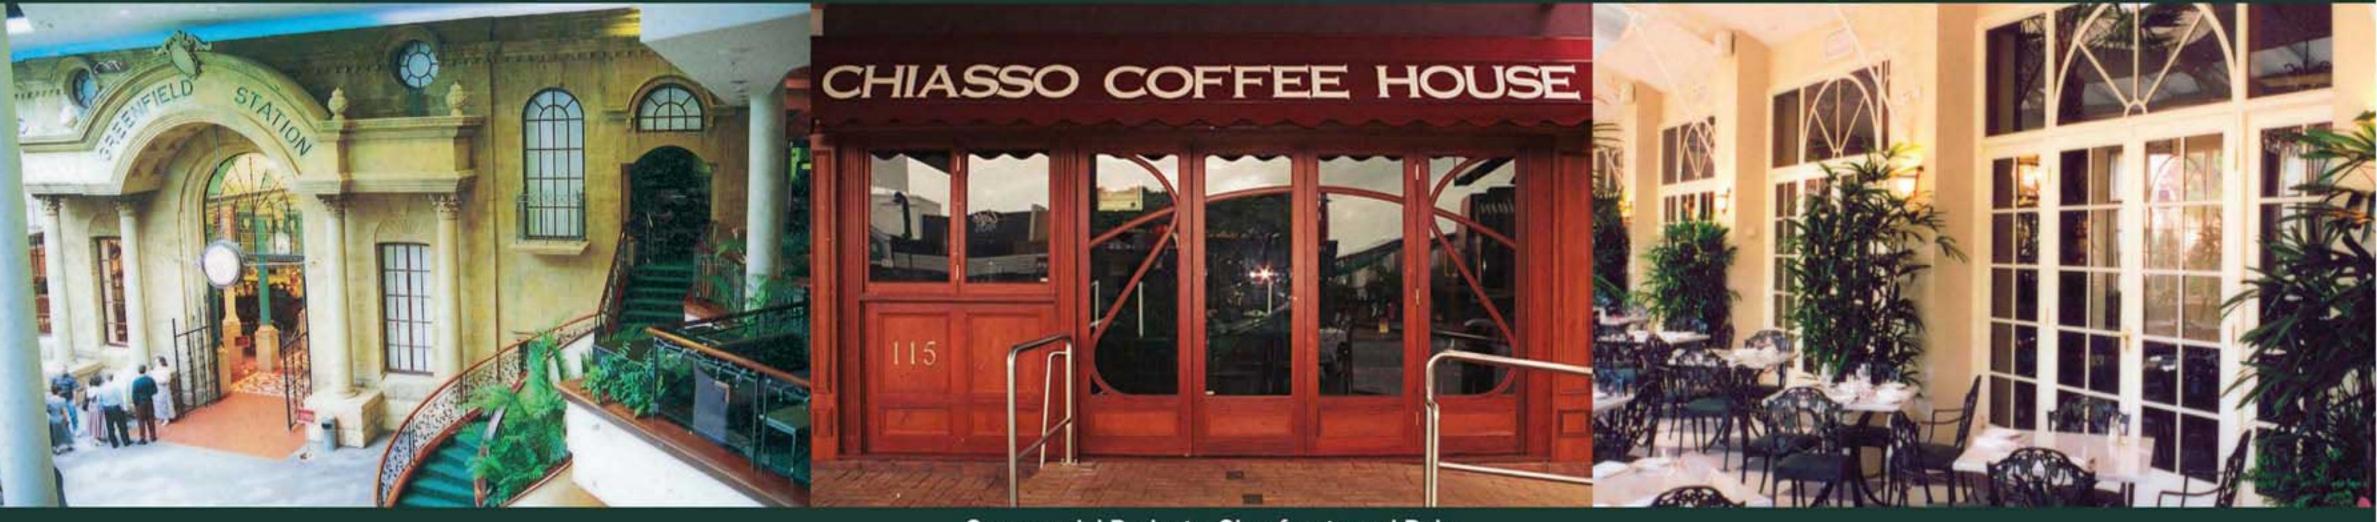

Commercial Projects, Shopfronts and Pubs





Weighted windows


BAY PAVILION

Adjustable timber louvres

- THE A

Double hungs

French doors

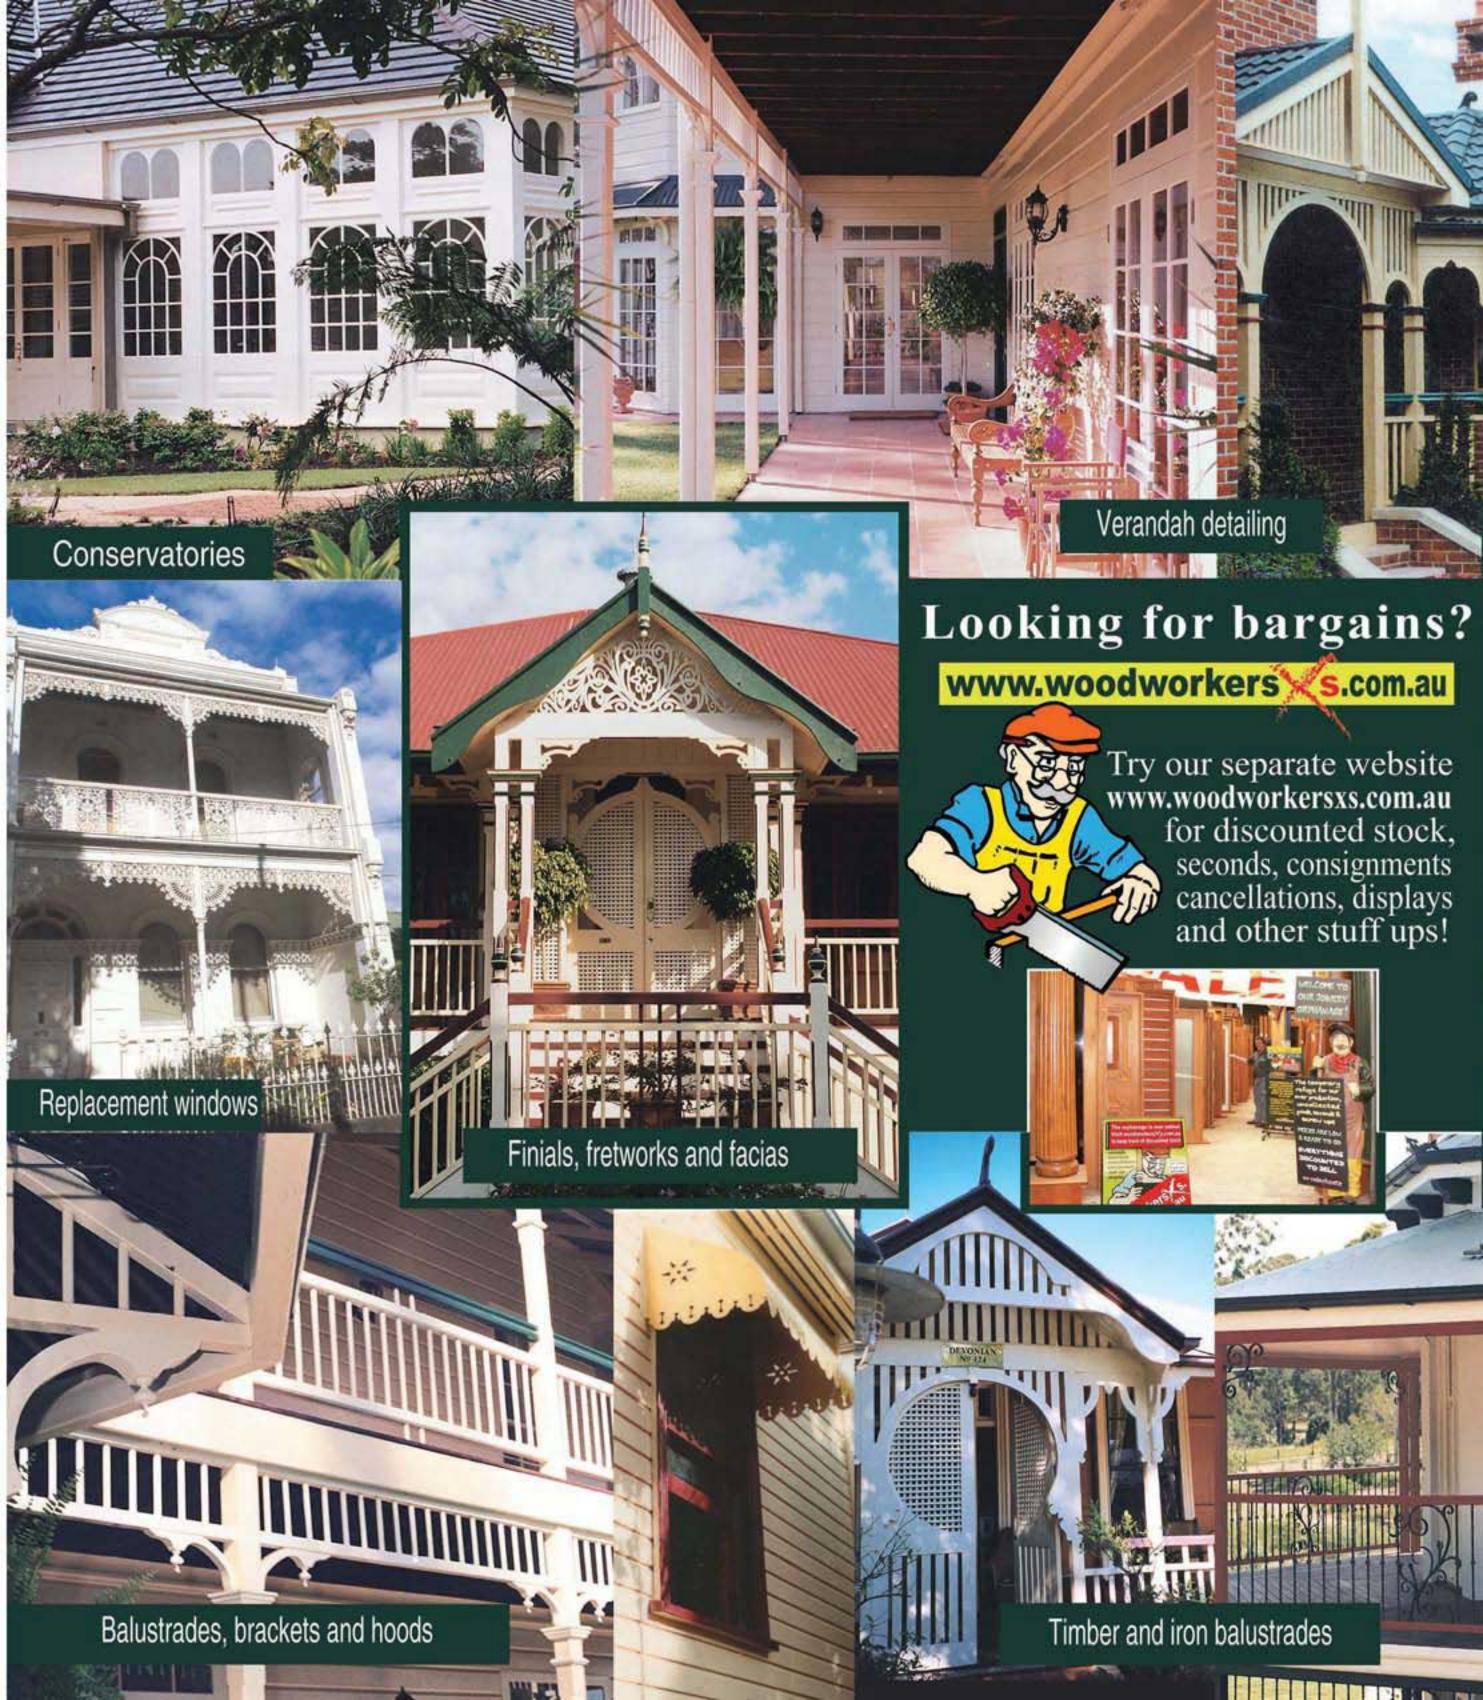

Traditional interior details

Mantles and arches


State of Lot of

Mouldings

French doors and storm shutters





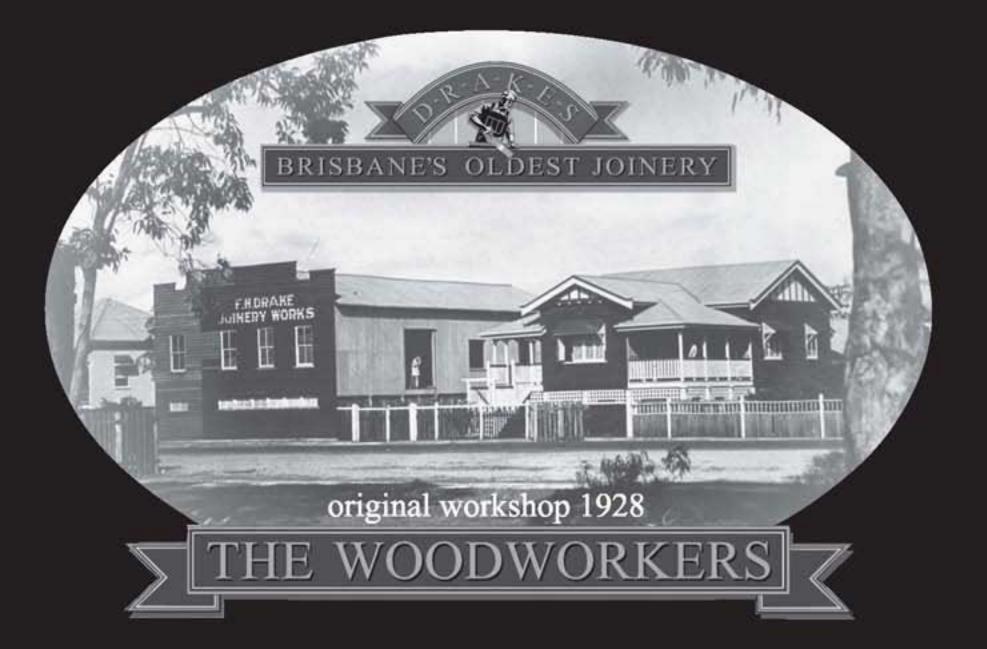


BRISBANE

1095 Ipswich Rd Moorooka 4105 7 07 3848 1383 F: 07 3892 1476

GOLD COAST

Warehouse Road Southport 4215 7 07 5571 0088 F: 07 5571 0617

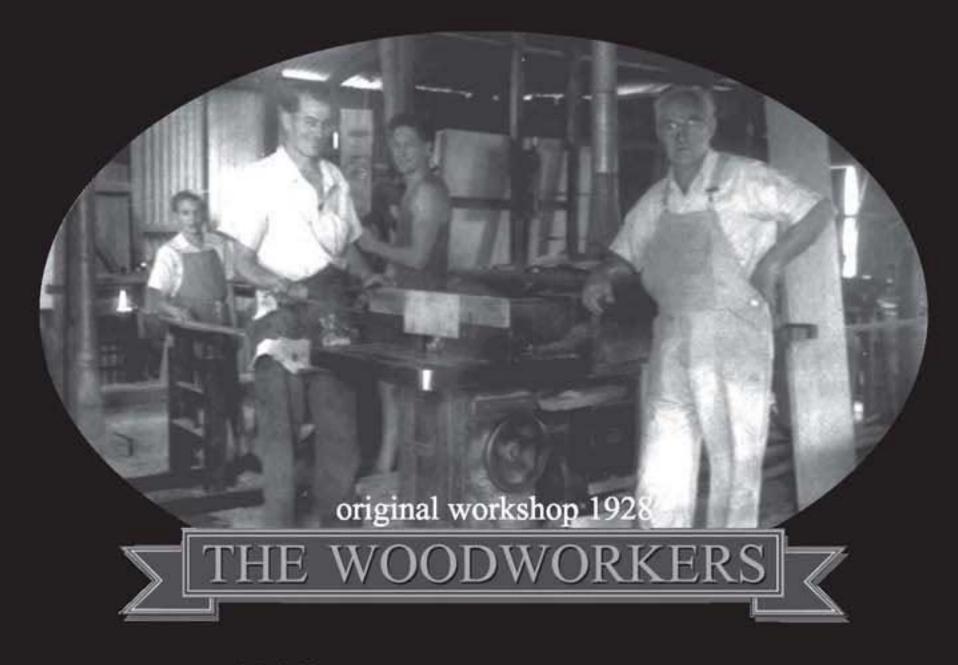

Fine traditional joinery since 1928

SUNCOAST

53 Wises Road Maroochydore **2** 07 5479 0999 F: 07 5479 0911

SYDNEY

2 Sydenham Rd Brookvale 2100 2 02 9938 4999 F: 02 9938 4666